

LEGENDA


Č.M.	NZ
1.01	P10
1.02	C10
1.03	L10
1.04	V10
1.05	W10
1.06	K10
1.07	B10
1.08	Š10
1.09	R10
1.10	O10

PODLAH
ZASTAVAN

II. OPIŠ



○
D
POZNAN

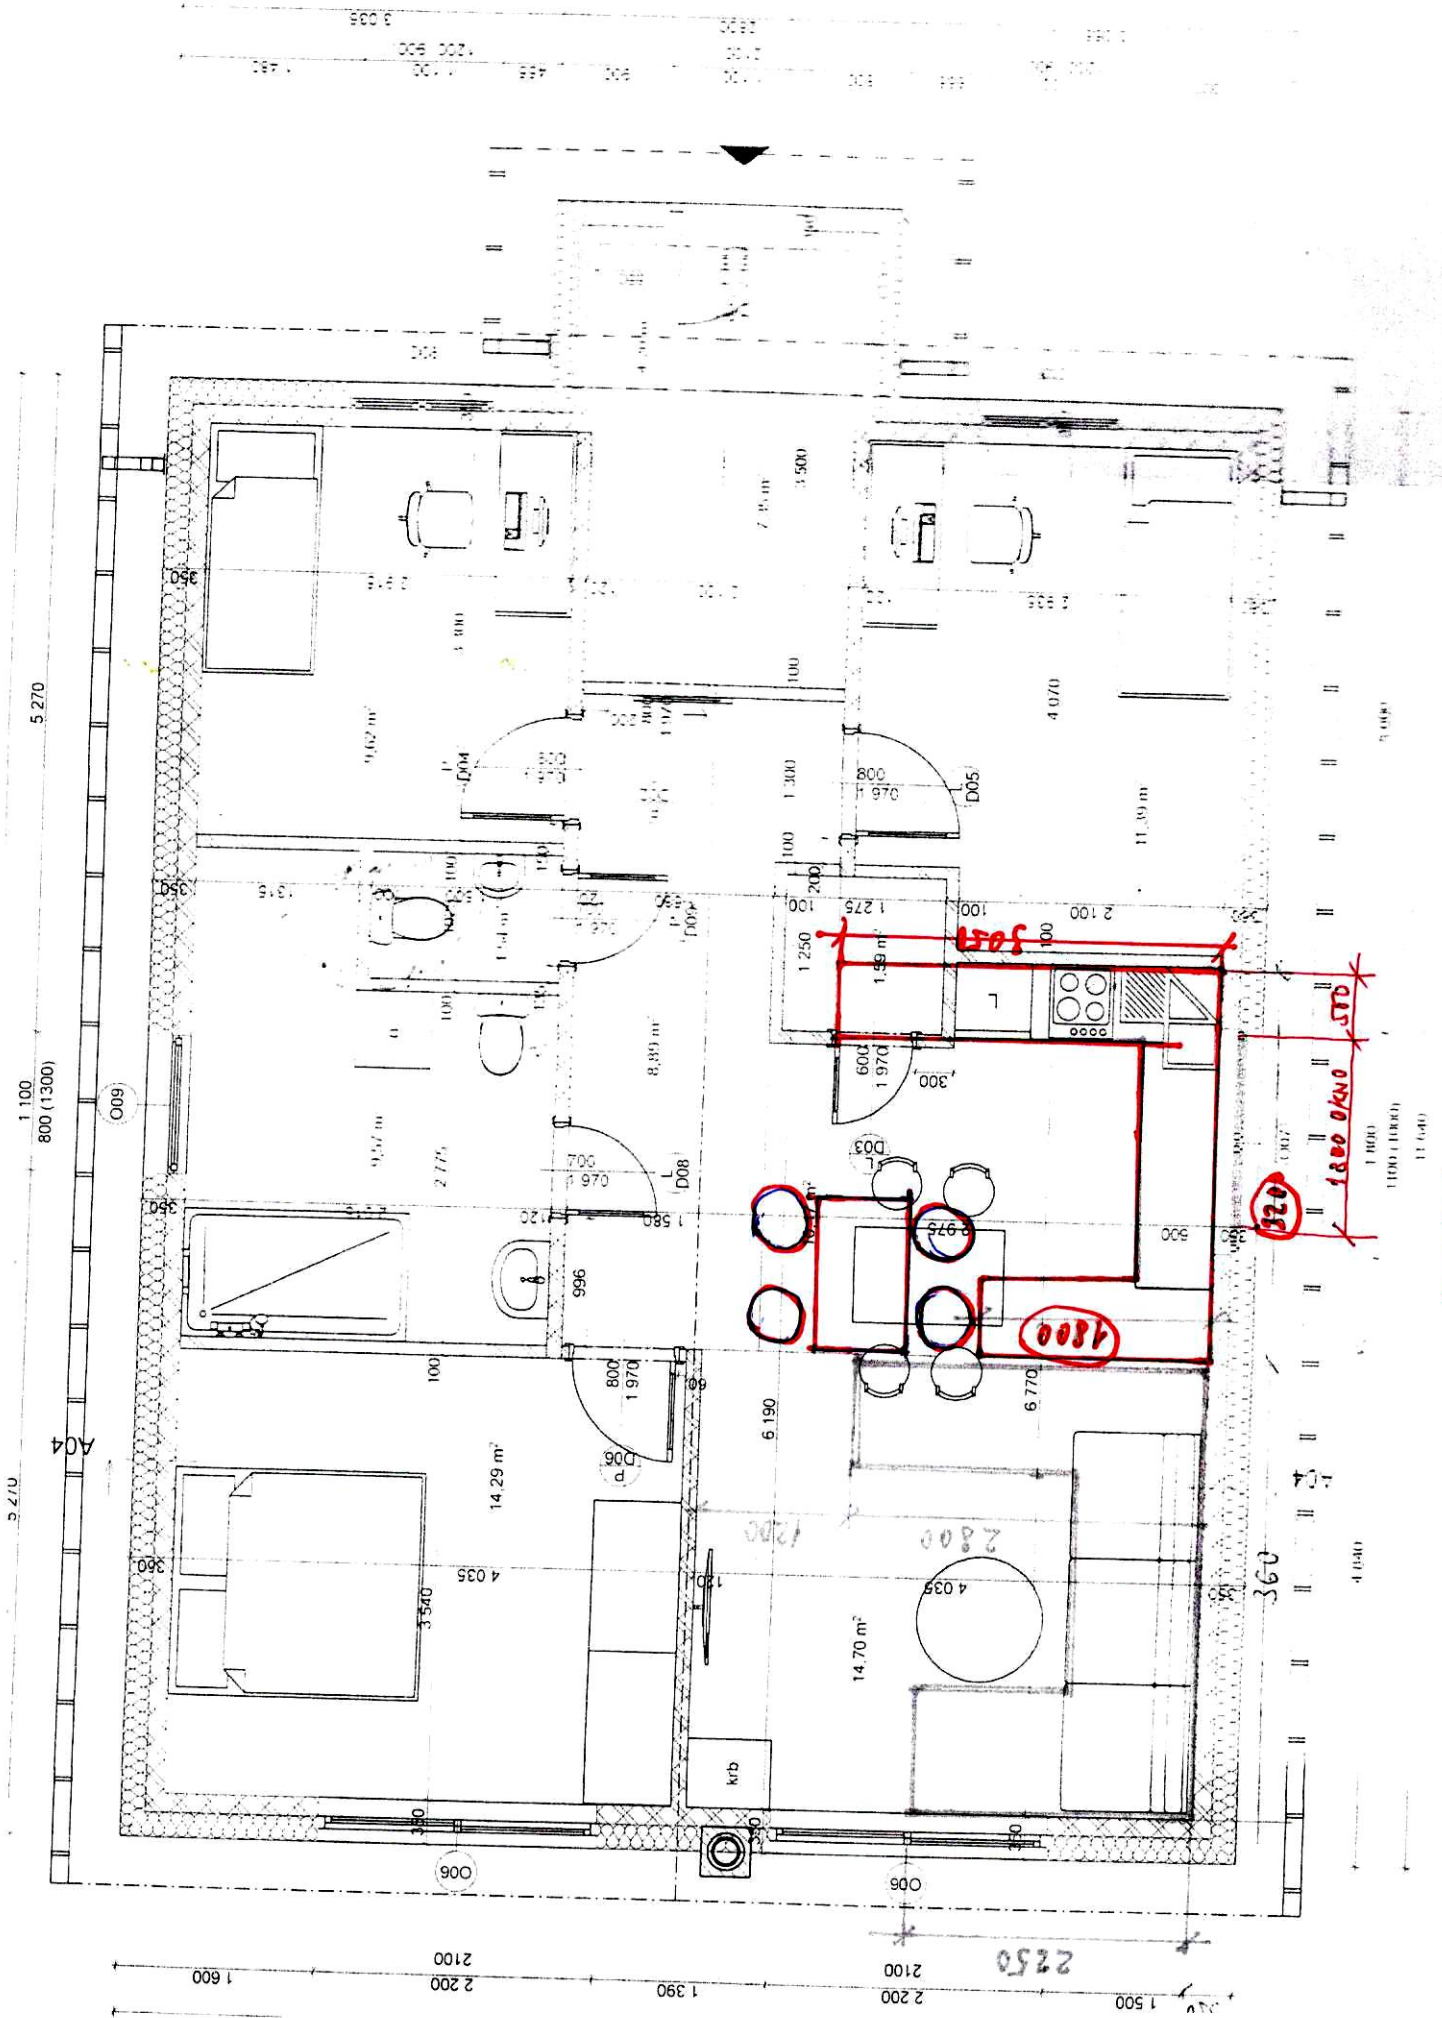

Kuchynia 3050 x 3200 x 1800