


# KOMPLETNA REKONSTRUKCIA - NOVA ELEKTRINA

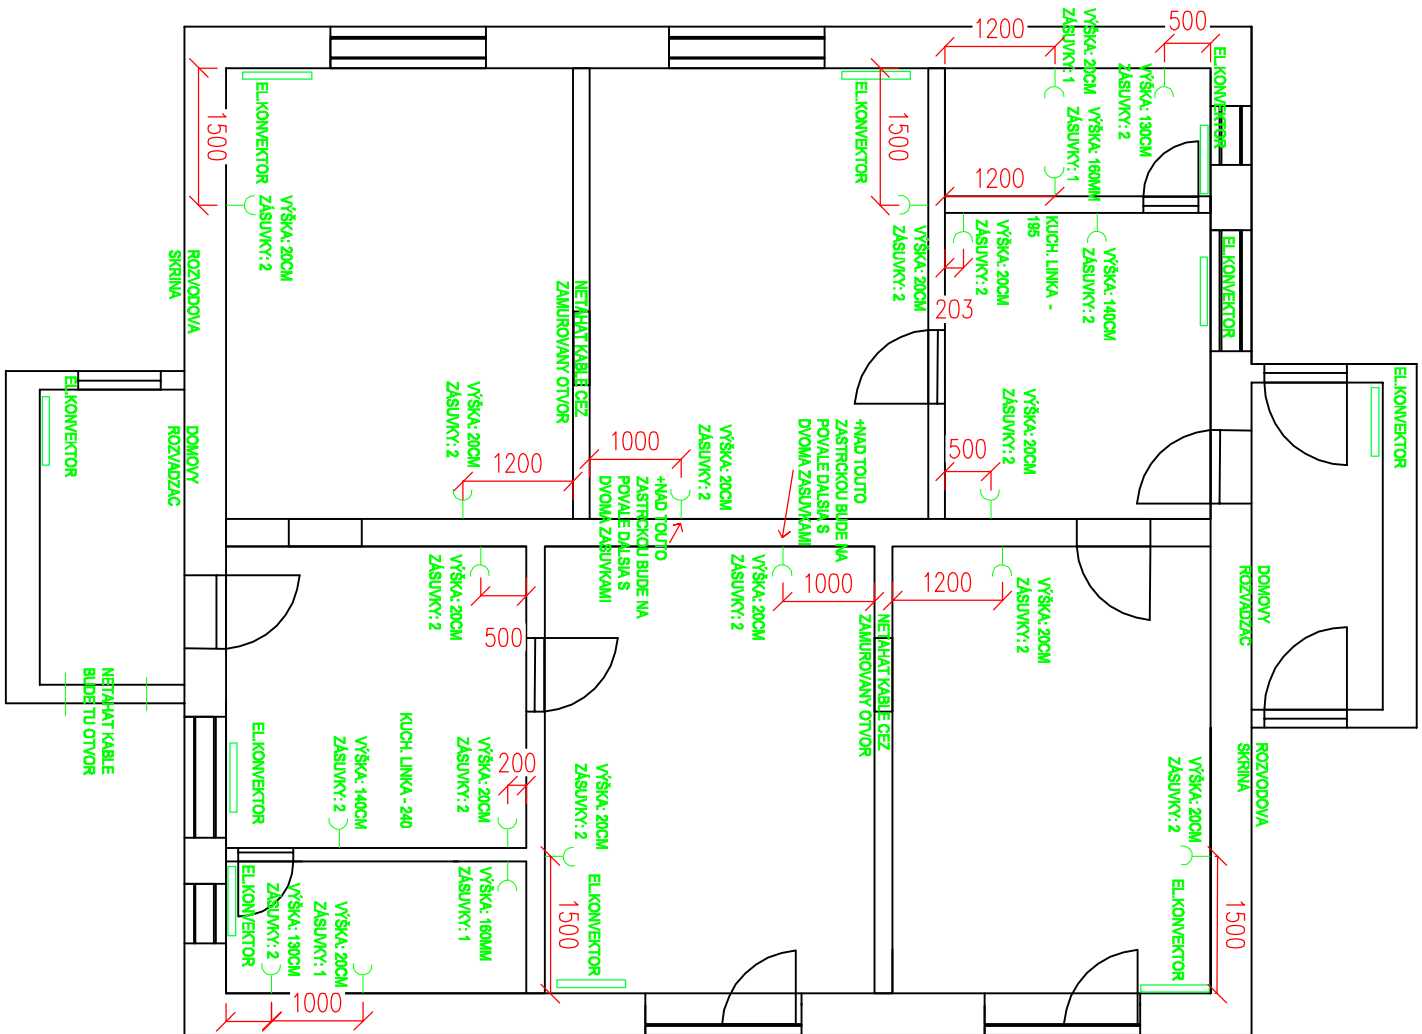

500

