


Tabuľka miestností 1.NP

Číslo	Názov	Plocha
1.1	Zádvrie	5.9 m ²
1.2	Chodba + schodisko	14.0 m ²
1.3	Pracovňa	13.3 m ²
1.4	Obyvacia izba + jedáleň	18.2 m ²
1.5	Kuchyňa	12.6 m ²
1.6	Špajza	2.5 m ²
1.7	Kúpeľňa	4.2 m ²
1.8	Tech. miestnosť	6.1 m ²
1.9	Garaž	36.0 m ²
		112.8 m ²

ZASTAVANA PLOCHA DOMU 100,92m² + garaž
41,58m² = 142,77 m²

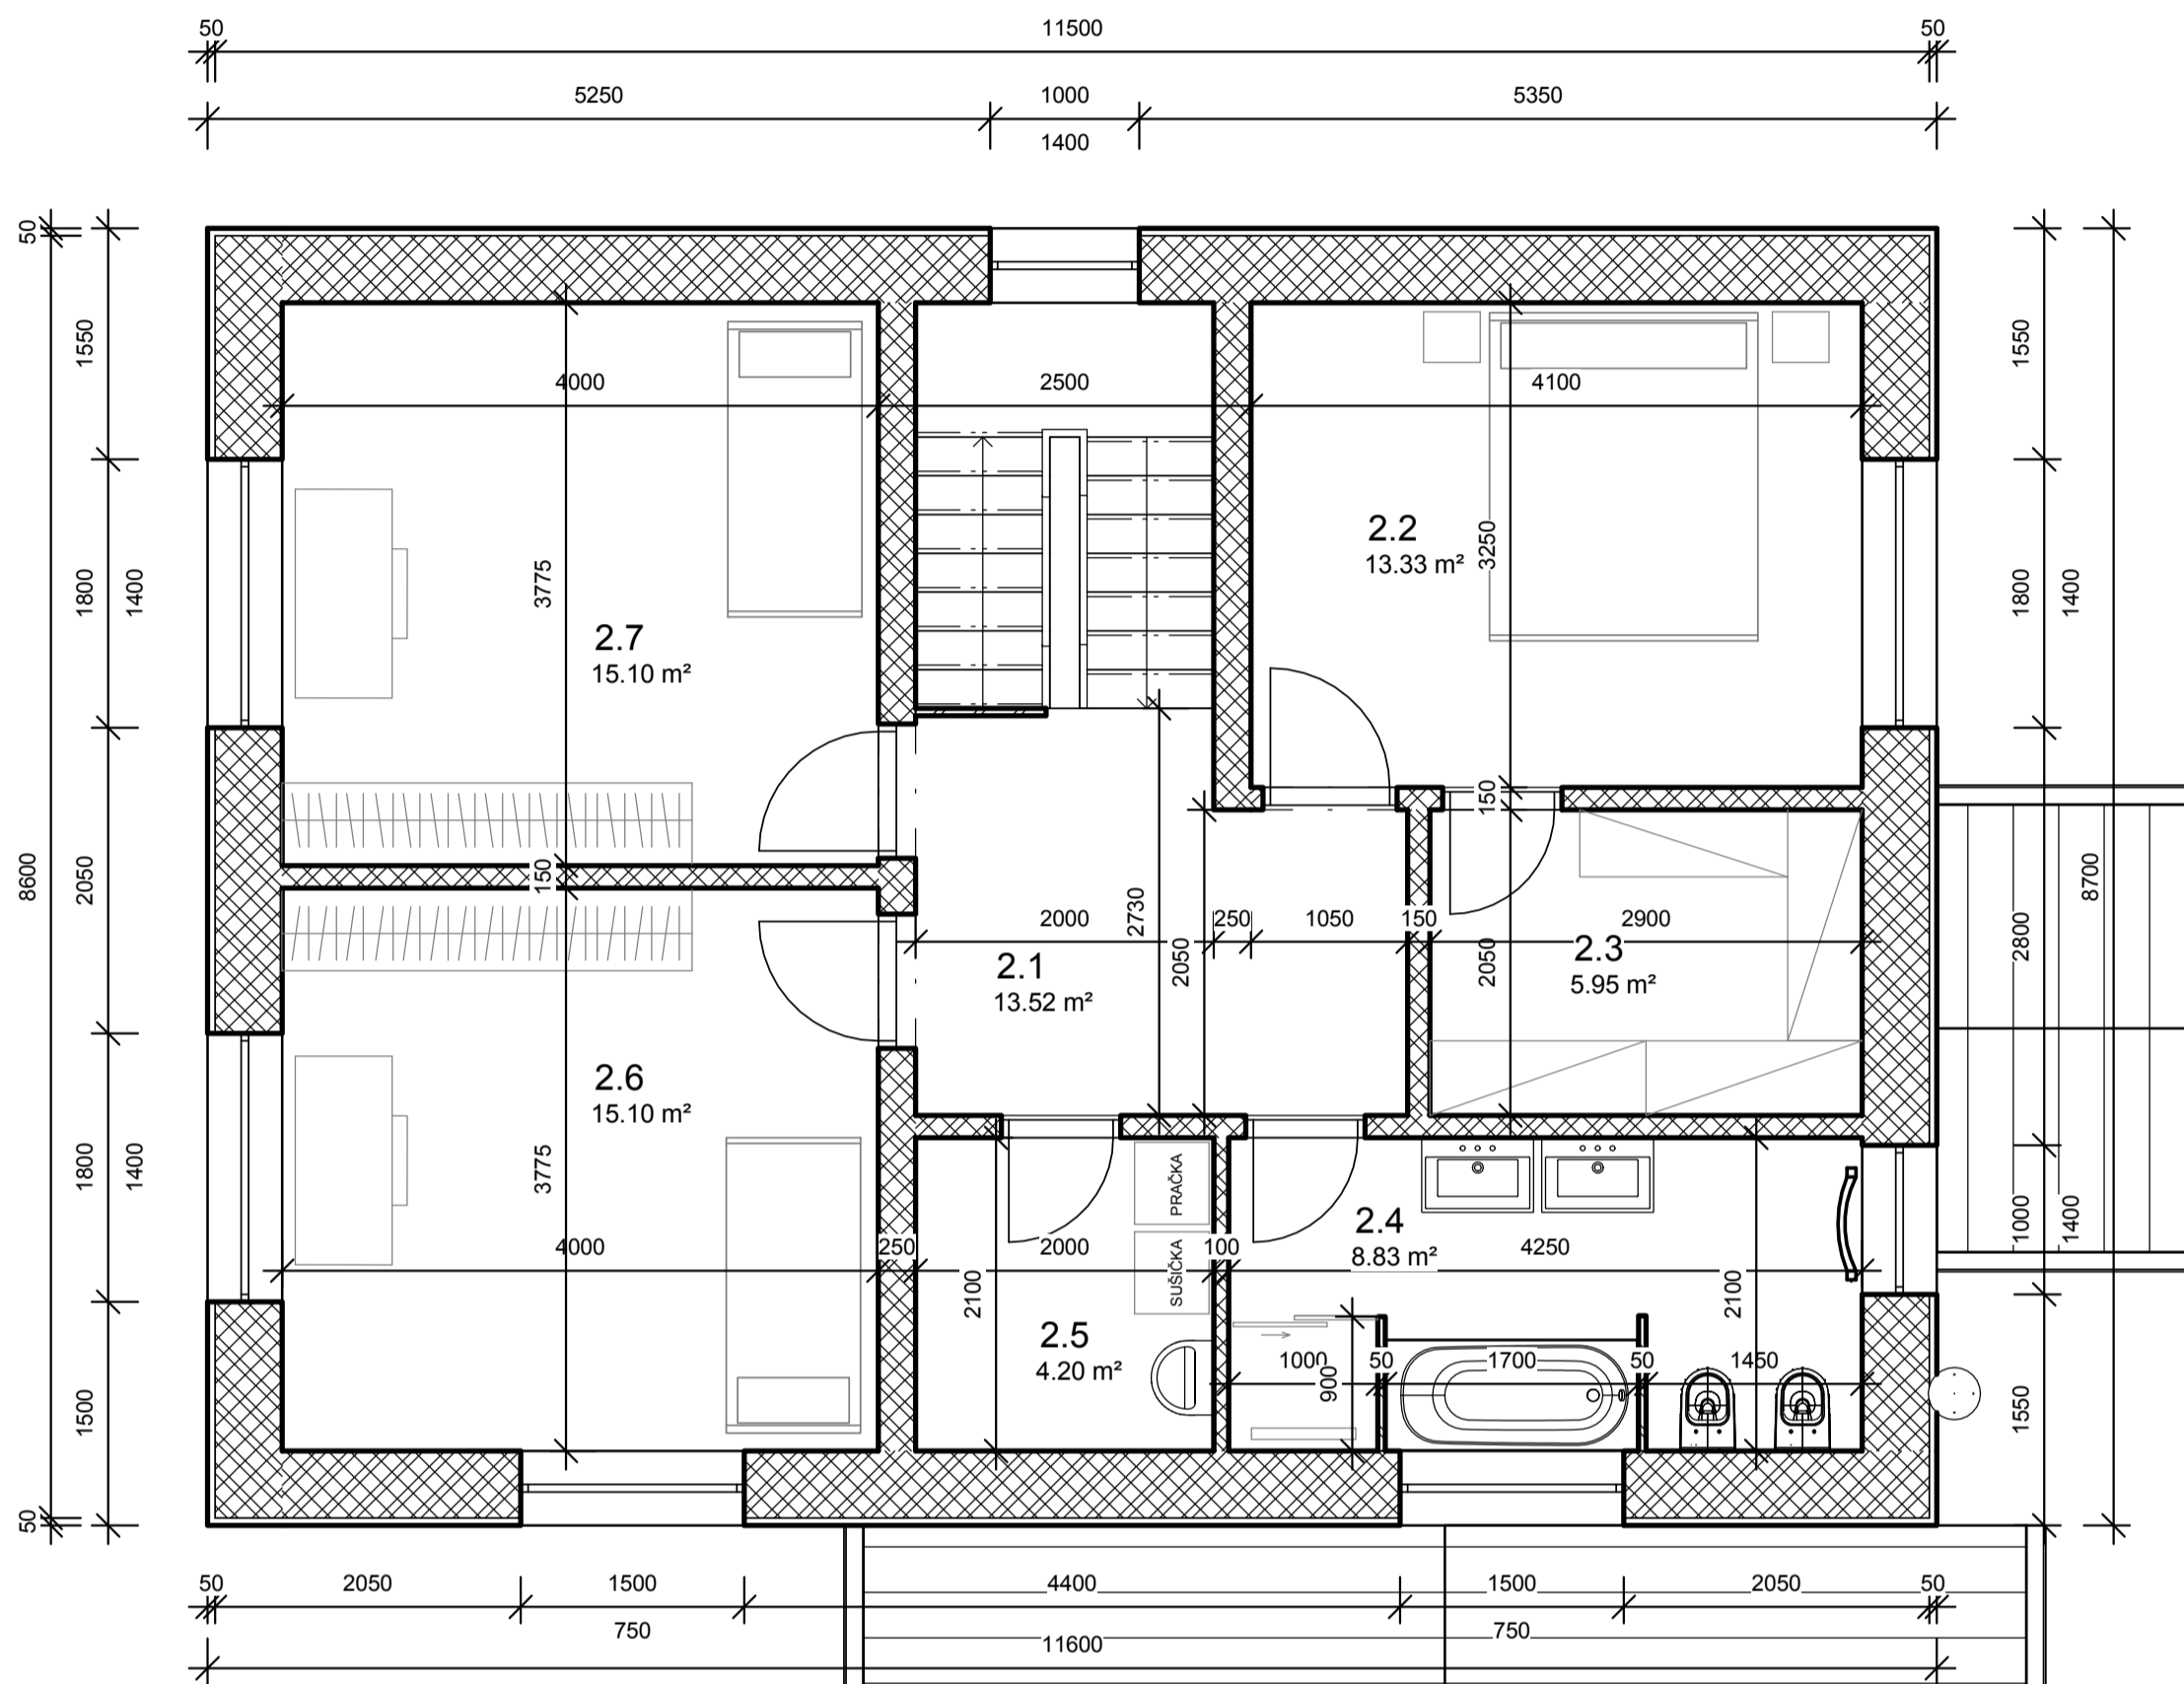

Tabuľka miestností 2.NP

Číslo	Názov	Plocha
2.1	Chodba + schodisko	13.5 m ²
2.2	Spáňa	13.3 m ²
2.3	Šatník	5.9 m ²
2.4	Kúpeľňa	8.8 m ²
2.5	Práčovňa	4.2 m ²
2.6	Izba 1	15.1 m ²
2.7	Izba 2	15.1 m ²
		76.0 m ²