
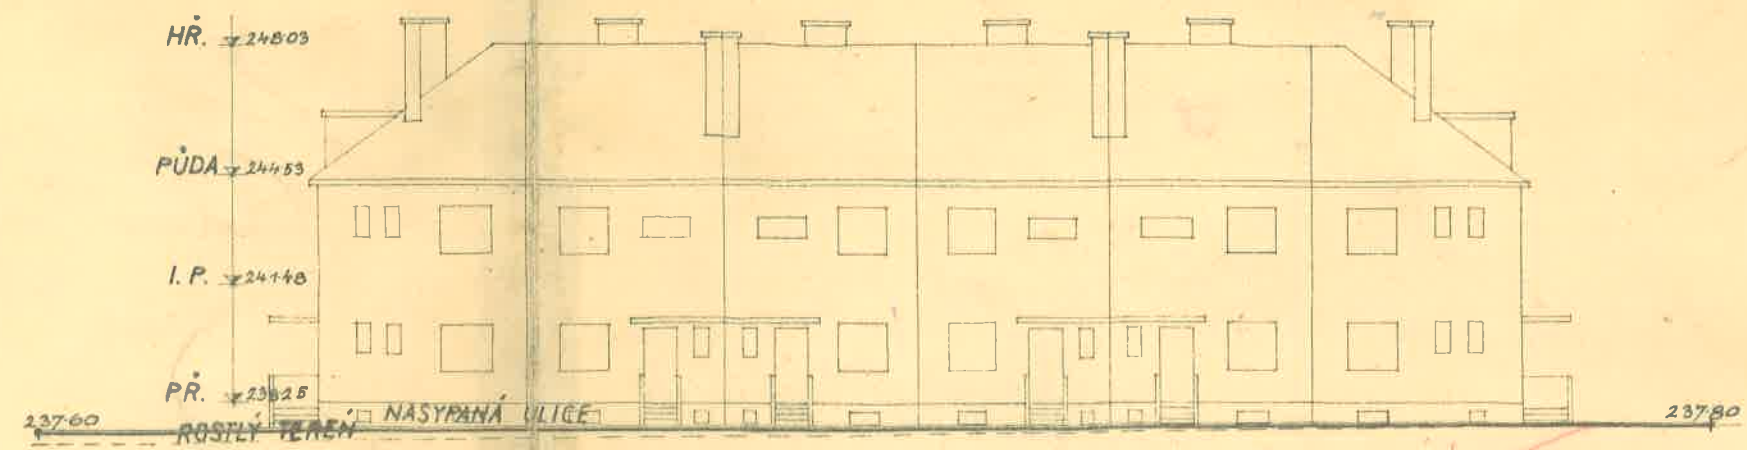


parcela 294 m²
 výška 56 m
 náklady 248 m²
 3

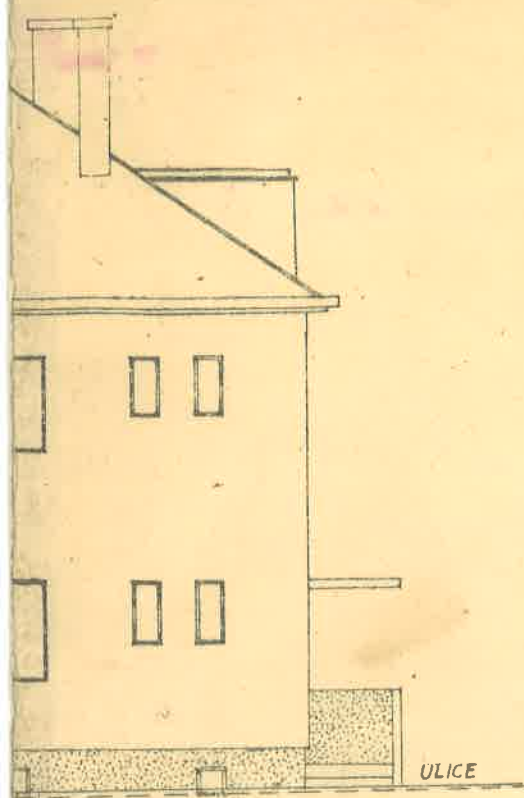

SROVNÁVACÍ ROVINA 235 M
 SPÁD ULICE 1:250

CELKOVÝ POHLED Z ULICE

BLOK : 57



500	560	630	510	510	530	560	500
	1	2	3	4	5	6	
ČÍSLO KATASTR.:							
PLOCHA PARCELY: 26924 m ²	13780 m ²	13464 m ²	13668 m ²	14416 m ²	29362 m ²		

NÁVRH OPLOCENÍ



MĚŘÍTKO 1:200

DO ULICE

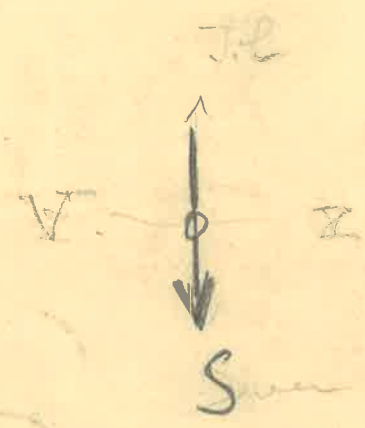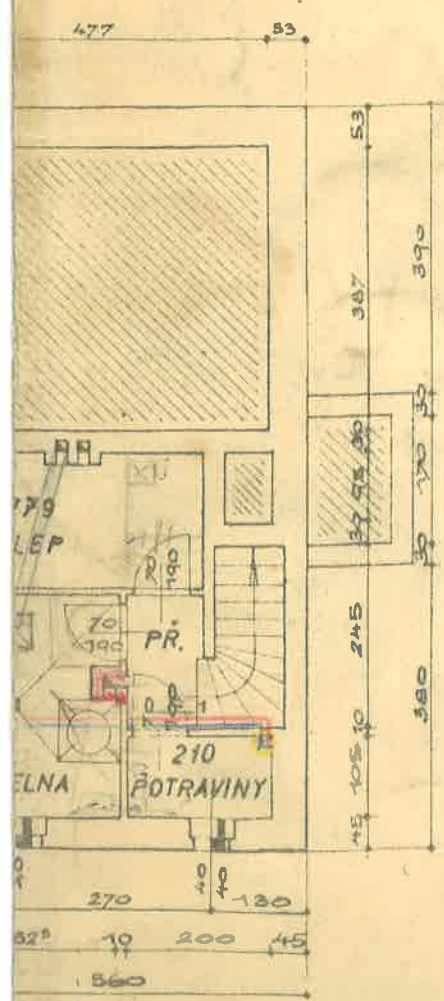

40
 30
 30
 30