


KOTICE NAS TRELINIM  
VIZ STAV. DET.

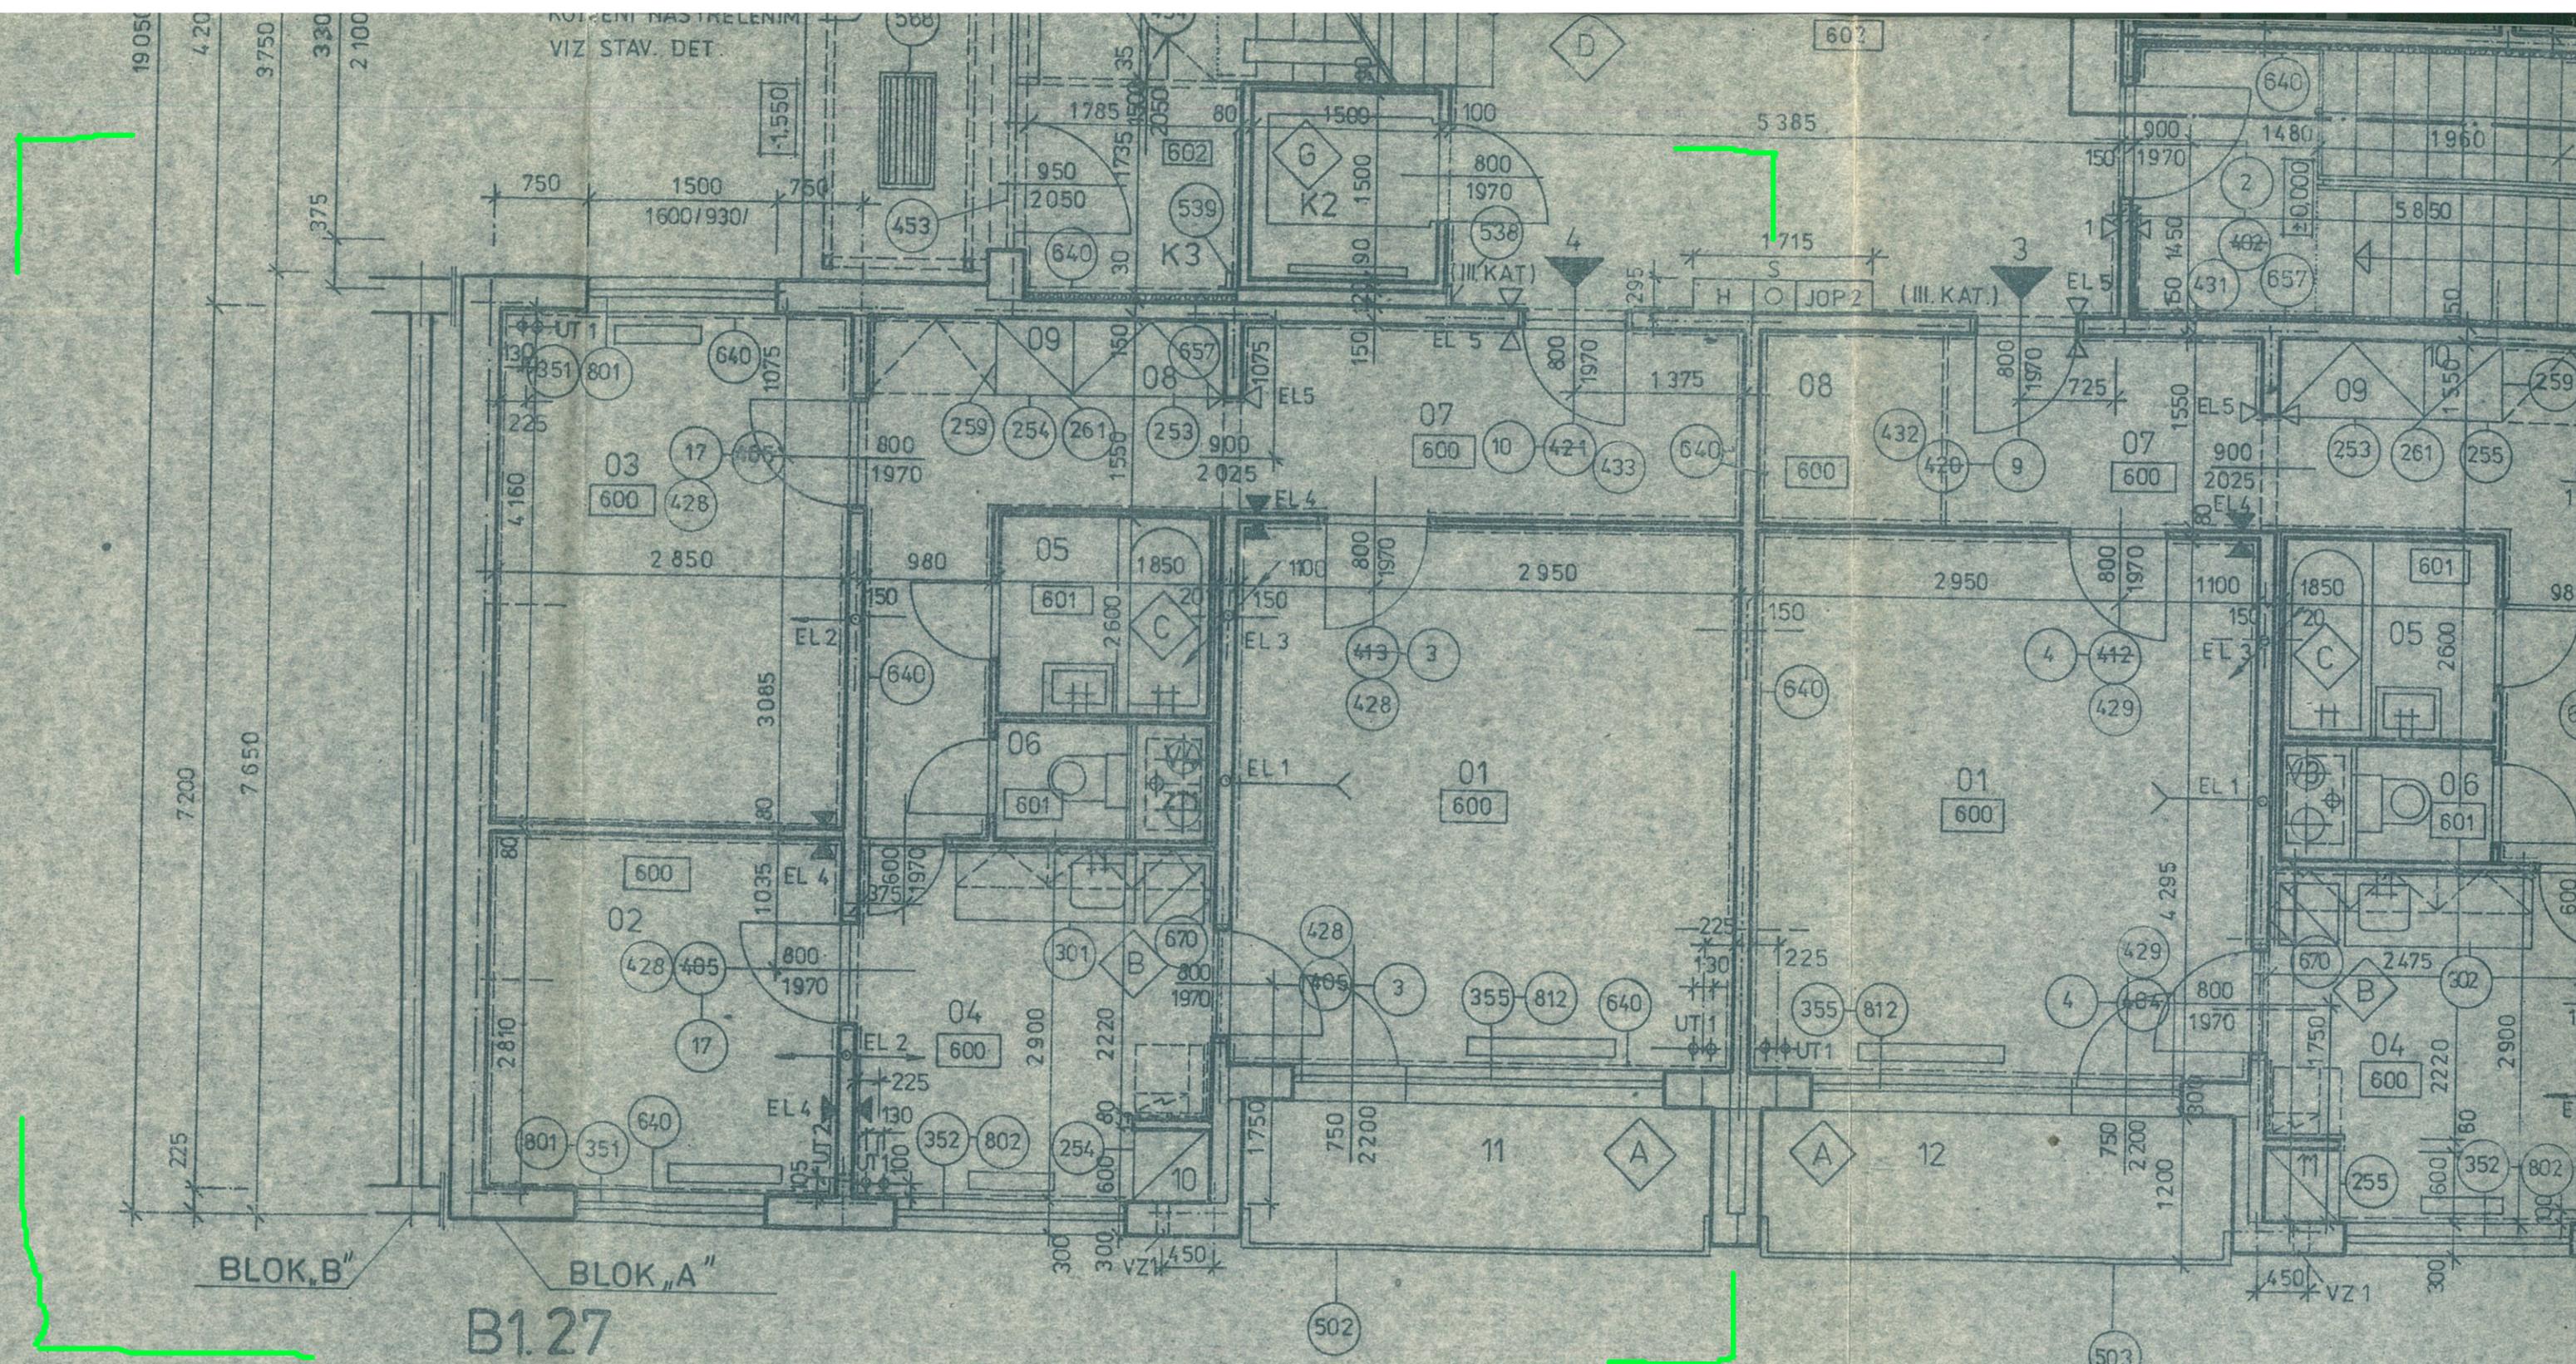

750	1500	750	450	1800	750	375	900	2100	375	375	2100	900	375	750	1800
	1600/930/			1600/930/		225	2200/185/	1600/785/			1600/785/	2200/185/			1600/930/
75	2850			2850			4050				4050			2850	
	3000		150	3000		150				150			150	3000	
20 625															