



ŘEZ A - A

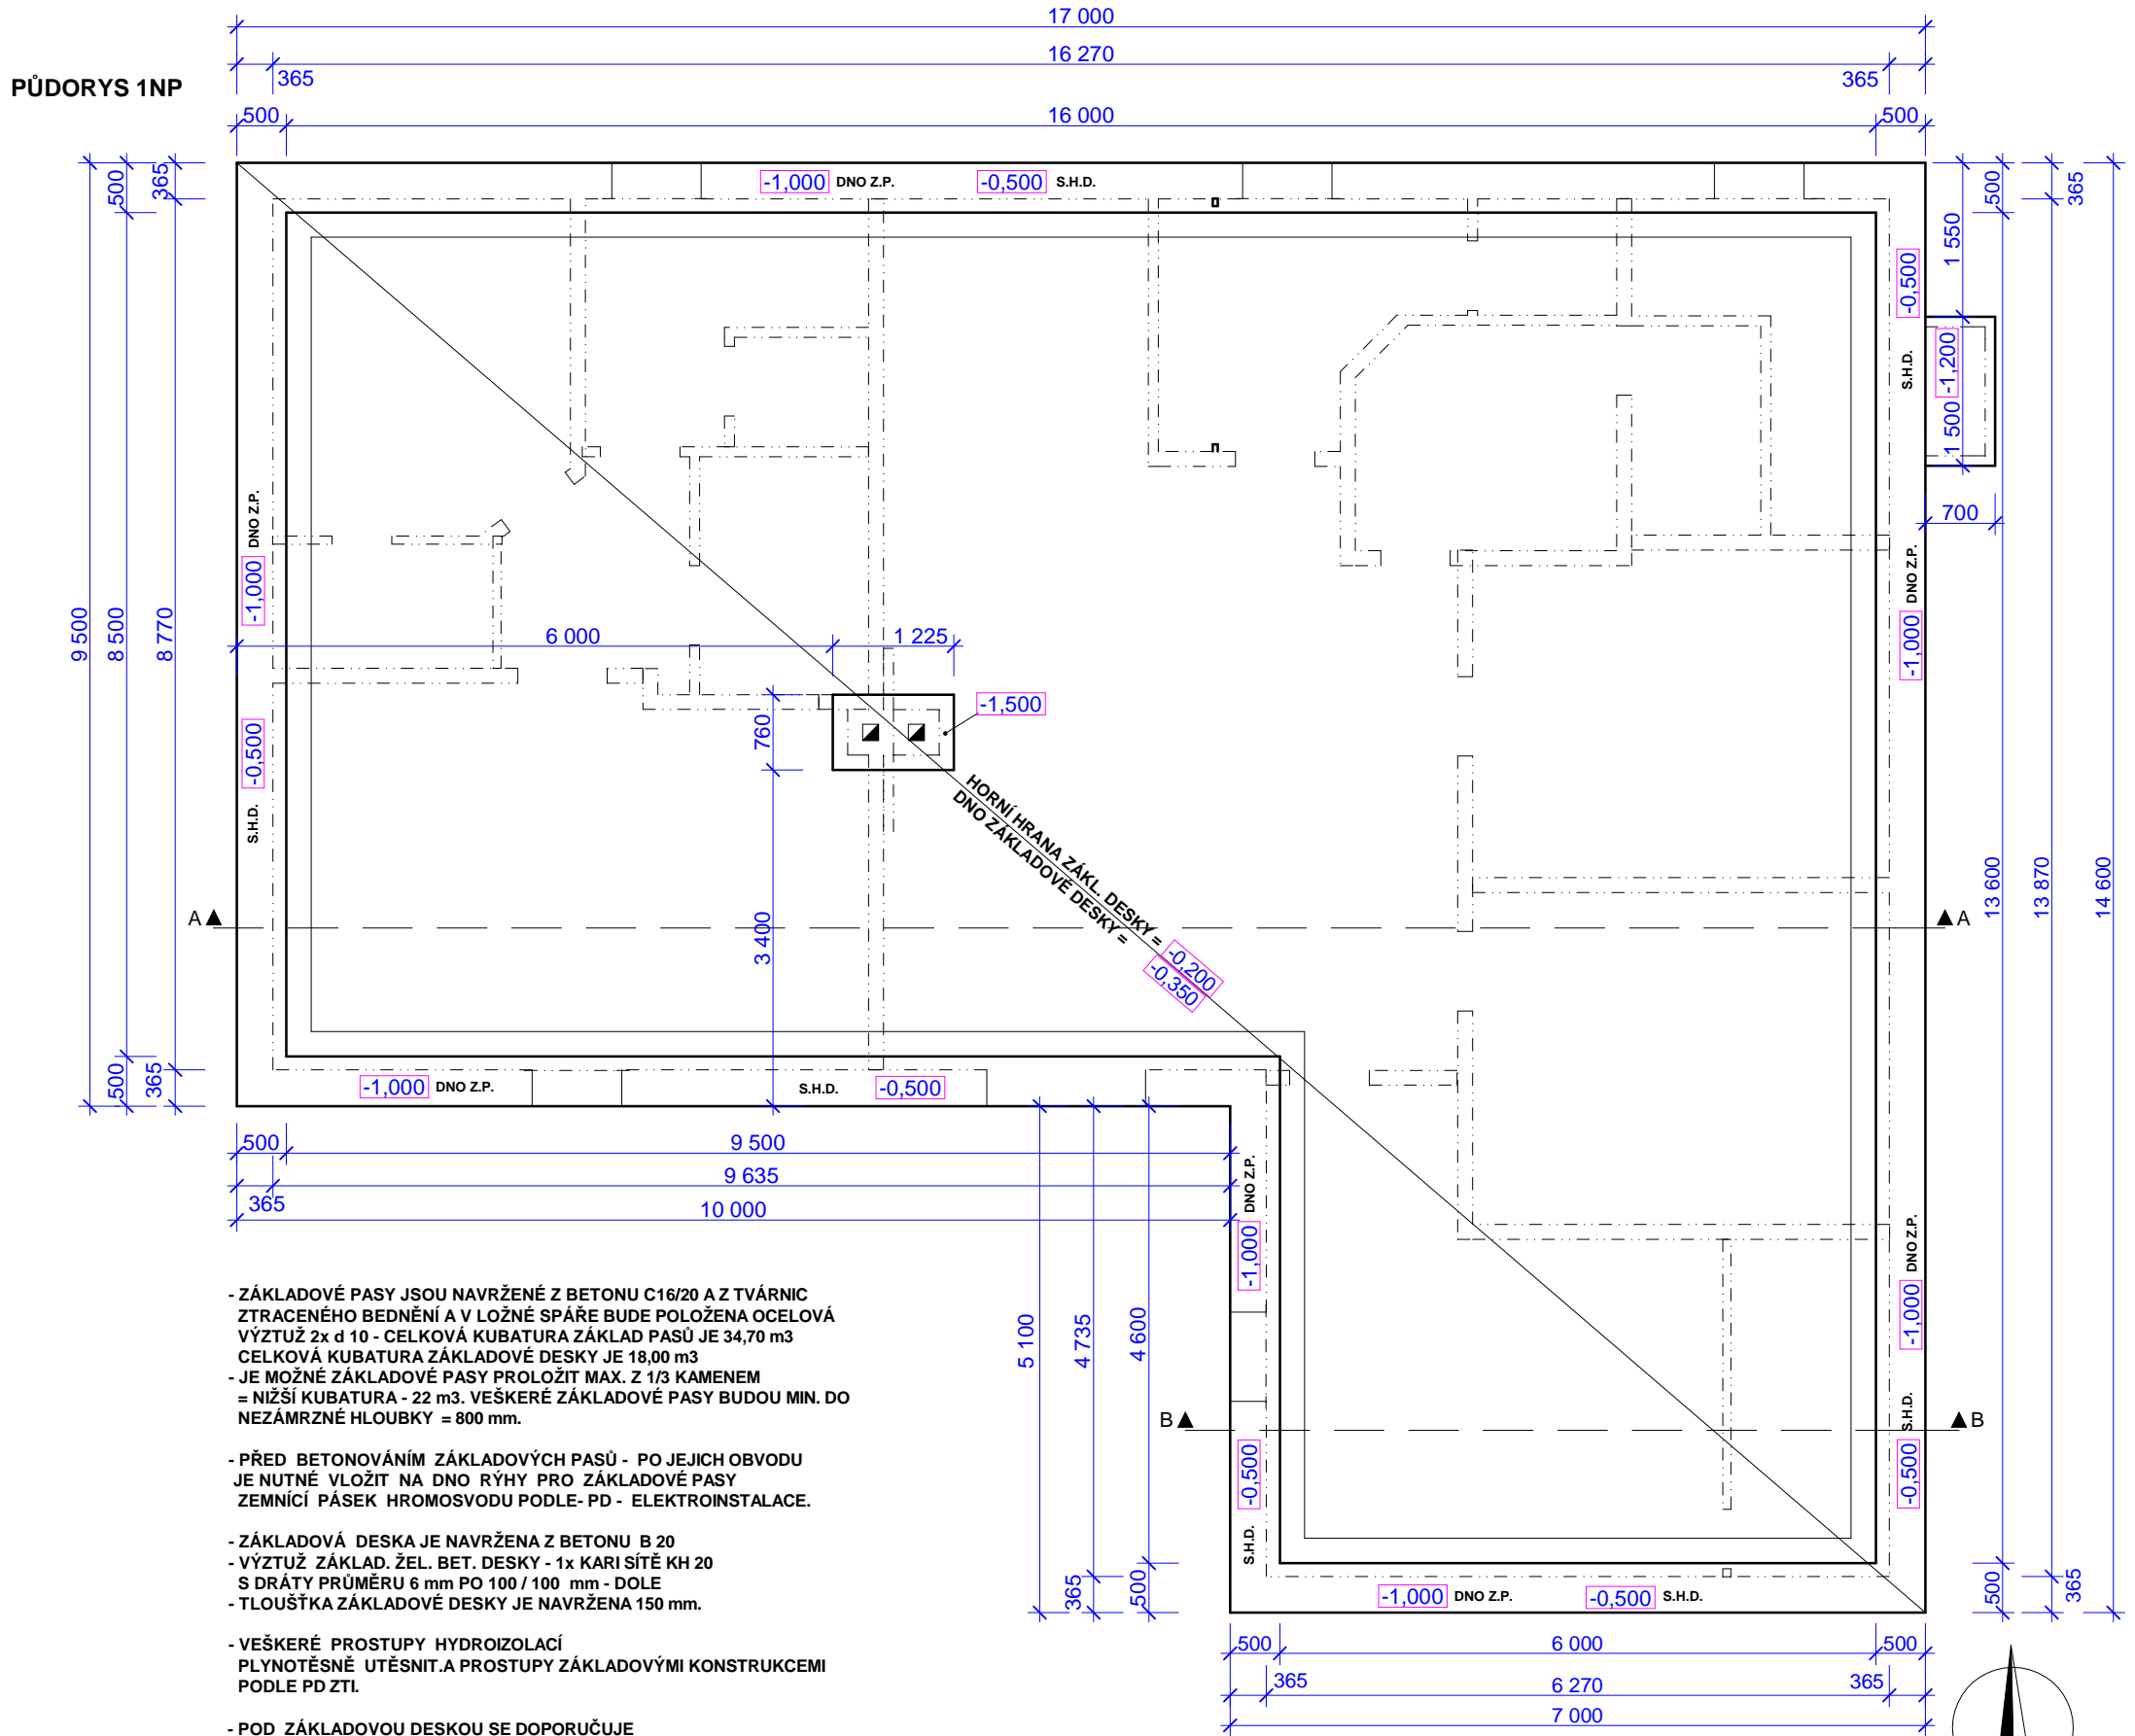

ŘEZ B - B

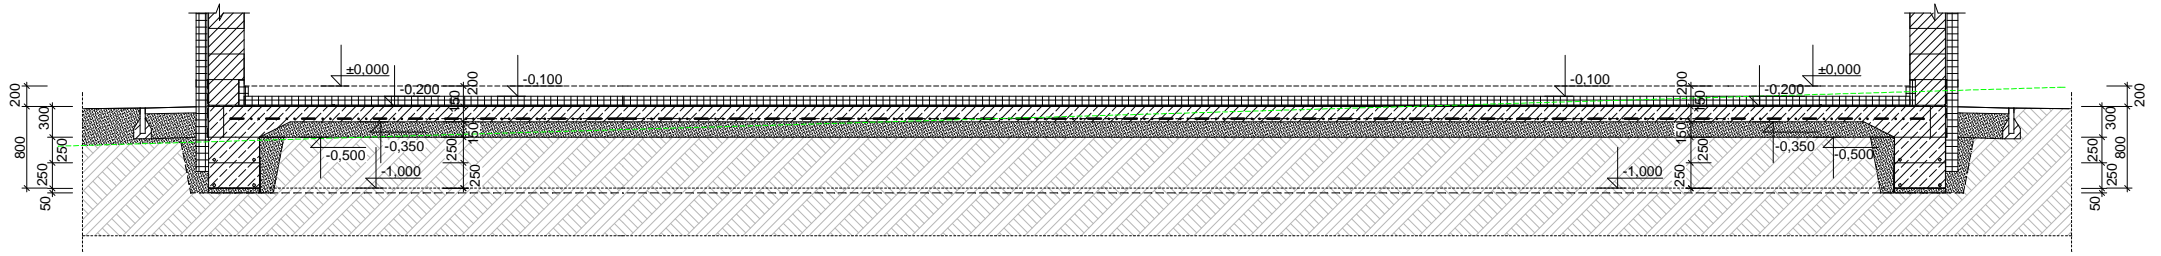