


# DVEŘNÍ ZÁRUBEŇ L PROFIL (úhelník) 40 X 40 mm

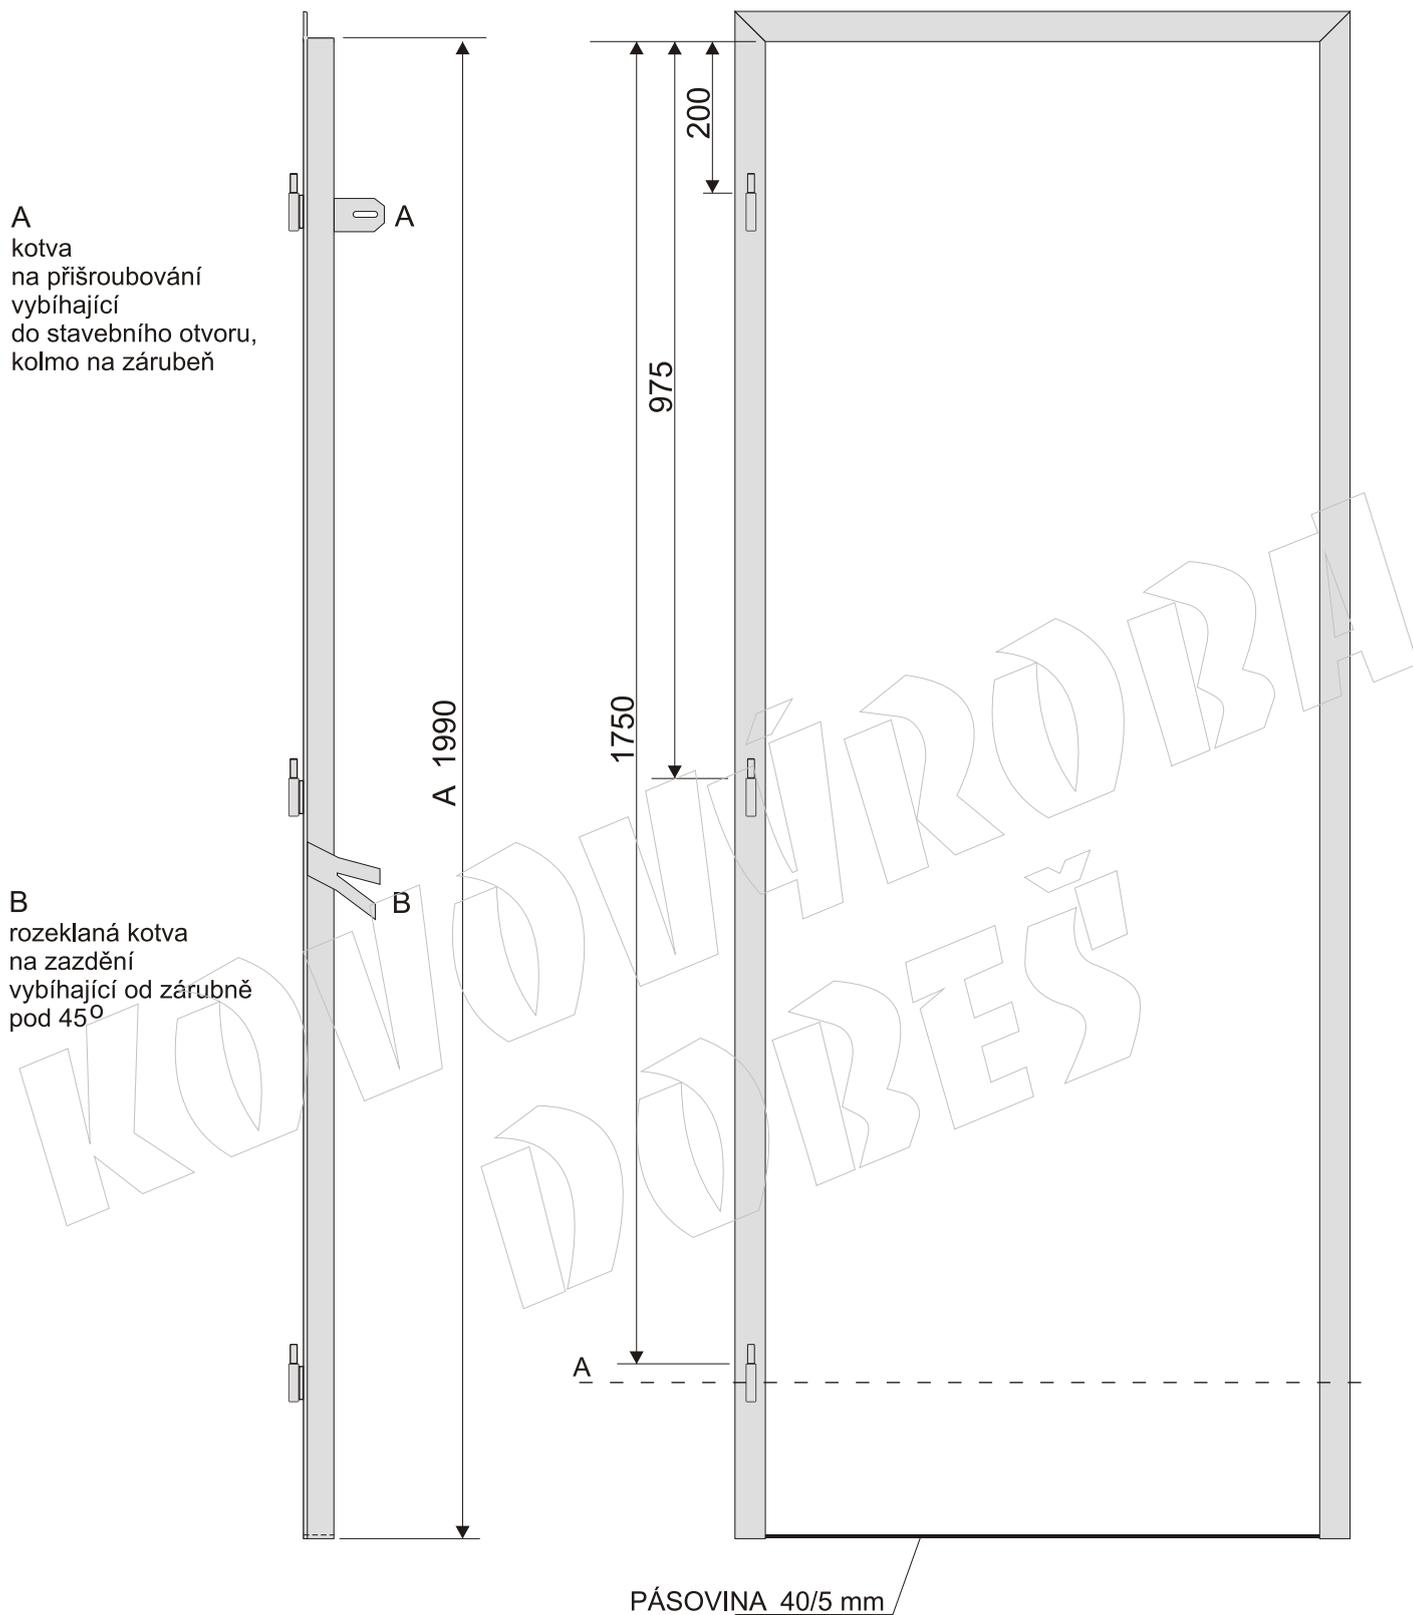

šířka [cm]	A [mm]	B [mm]
60	1990	640
70	1990	740
80	1990	840
90	1990	940
100	1990	1040
110	1990	1140