

5 100

8 100

ZASTAVĚNÁ
PLOCHA
234,96 m²


1 850

15 950

17 800

13 300

4 500

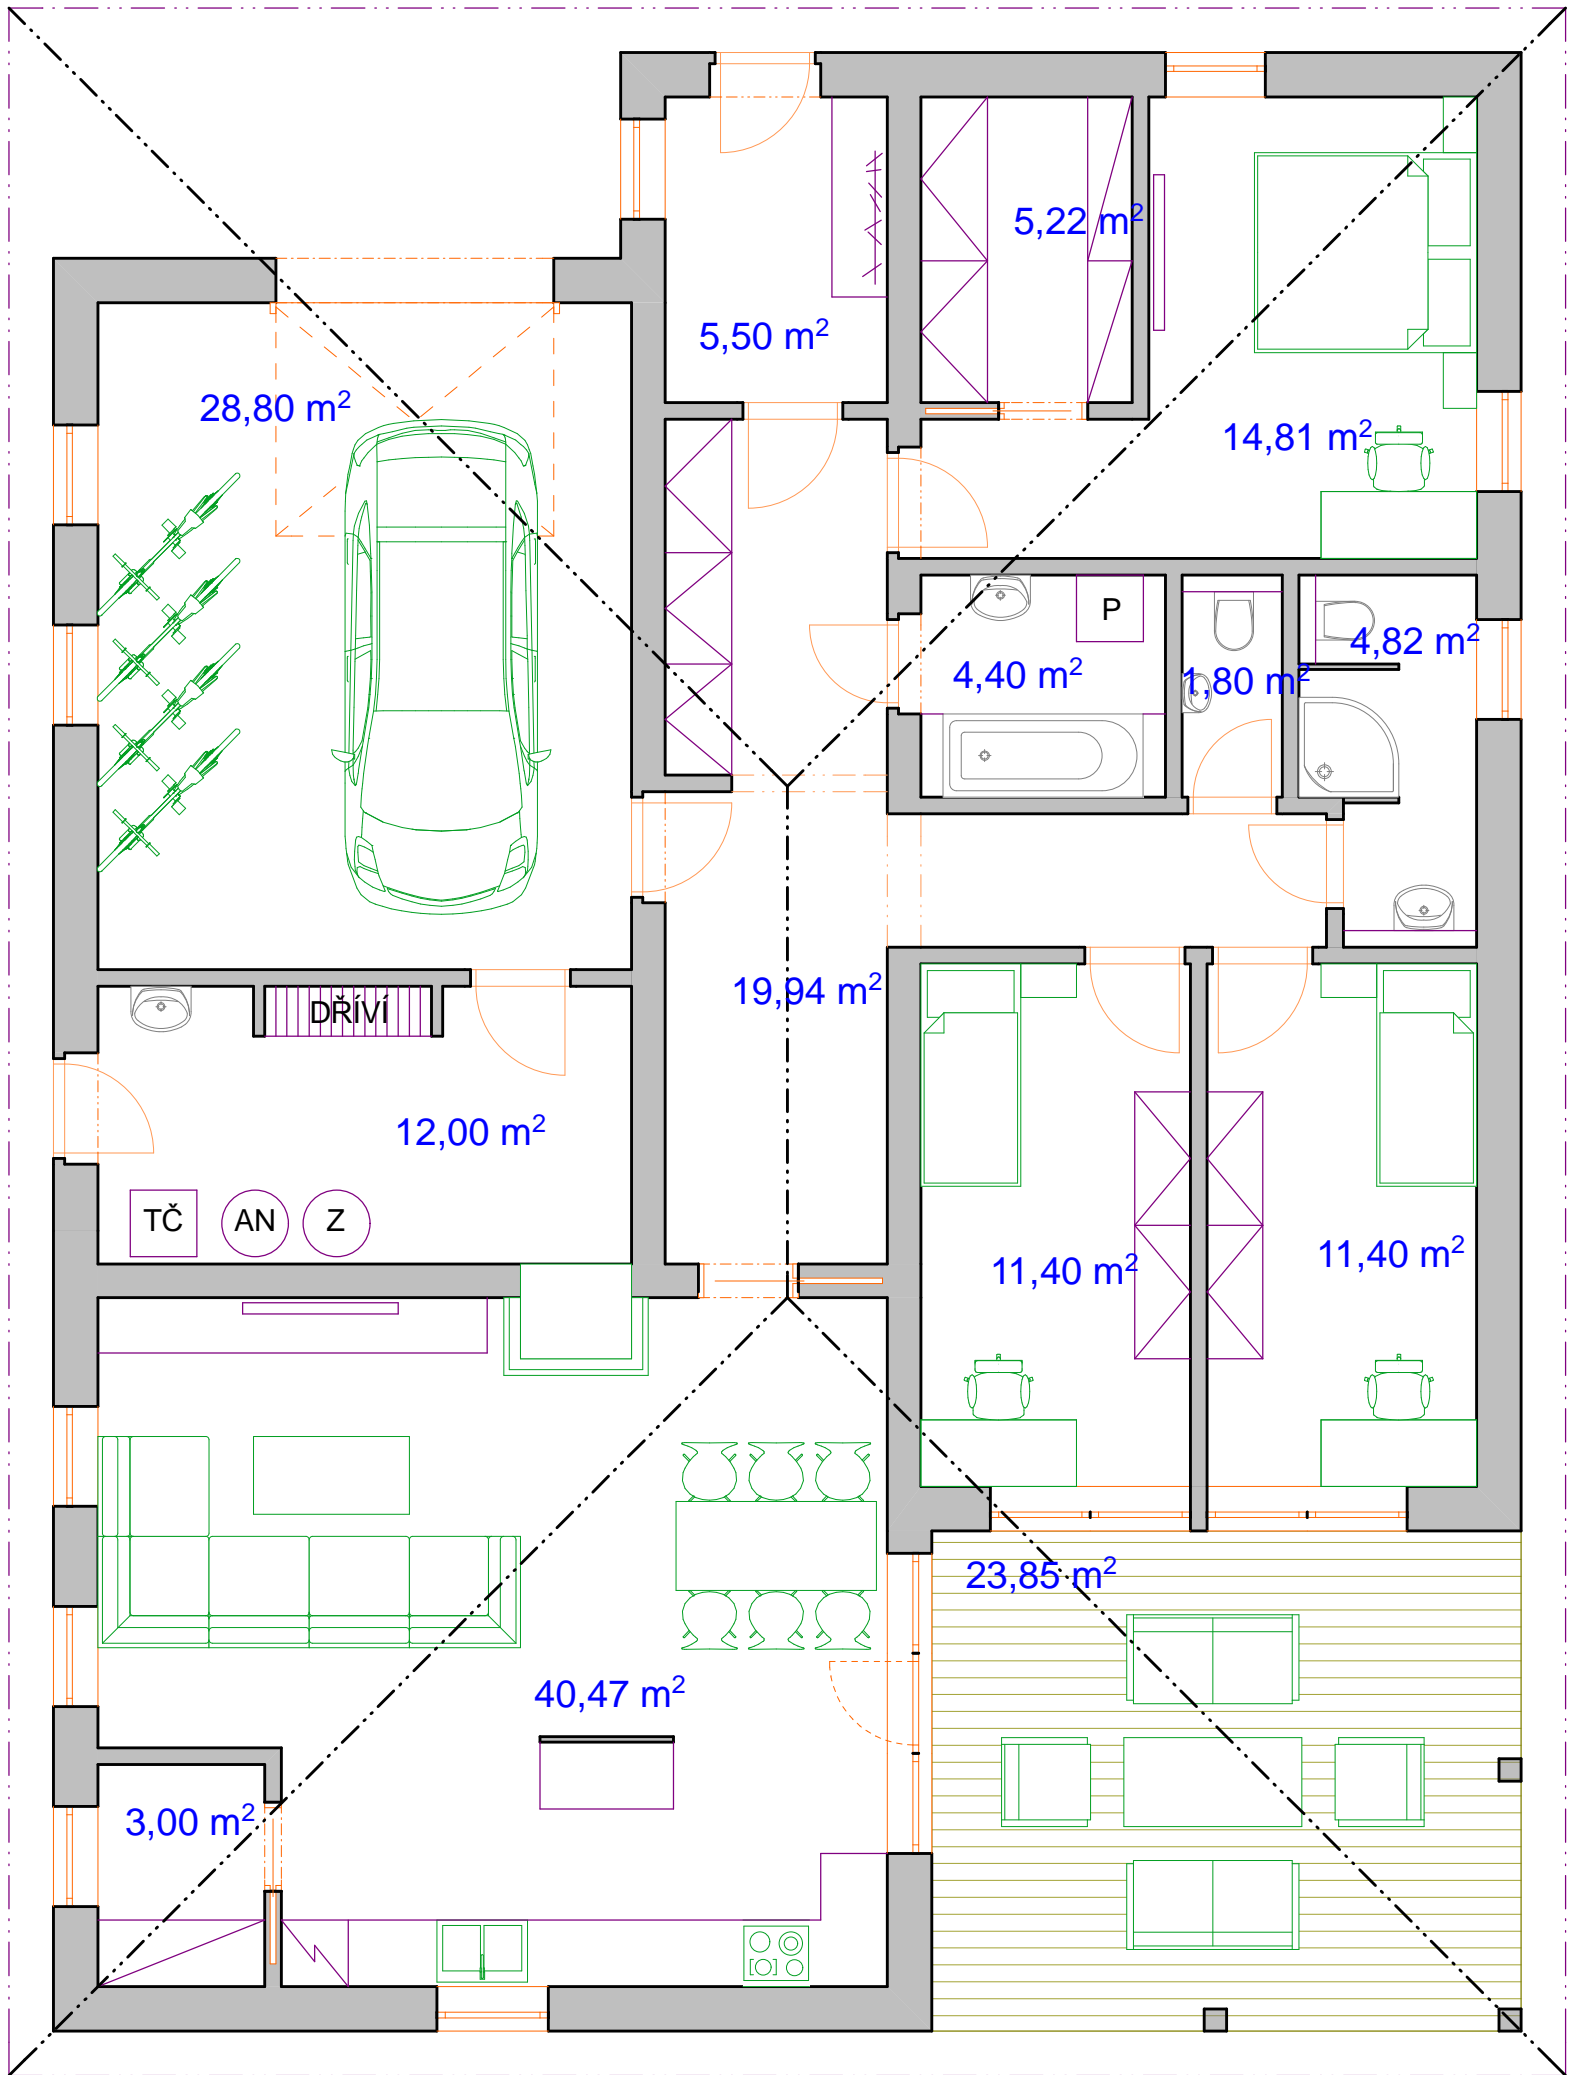

7 900

5 300

13 200