

300/60


2RA1-121
IRC REGULATOR

S.Y. 2600mm

2RA1-121
IRC REGULATOR

2RA1-204
PRÍVOD PRO
BUDOUCI 2RA1.4
REZERVA 30m

2RA1.4
25A/400V
2RA1-204
660x1030x1
PLANOVANÁ
ROZVADEČ

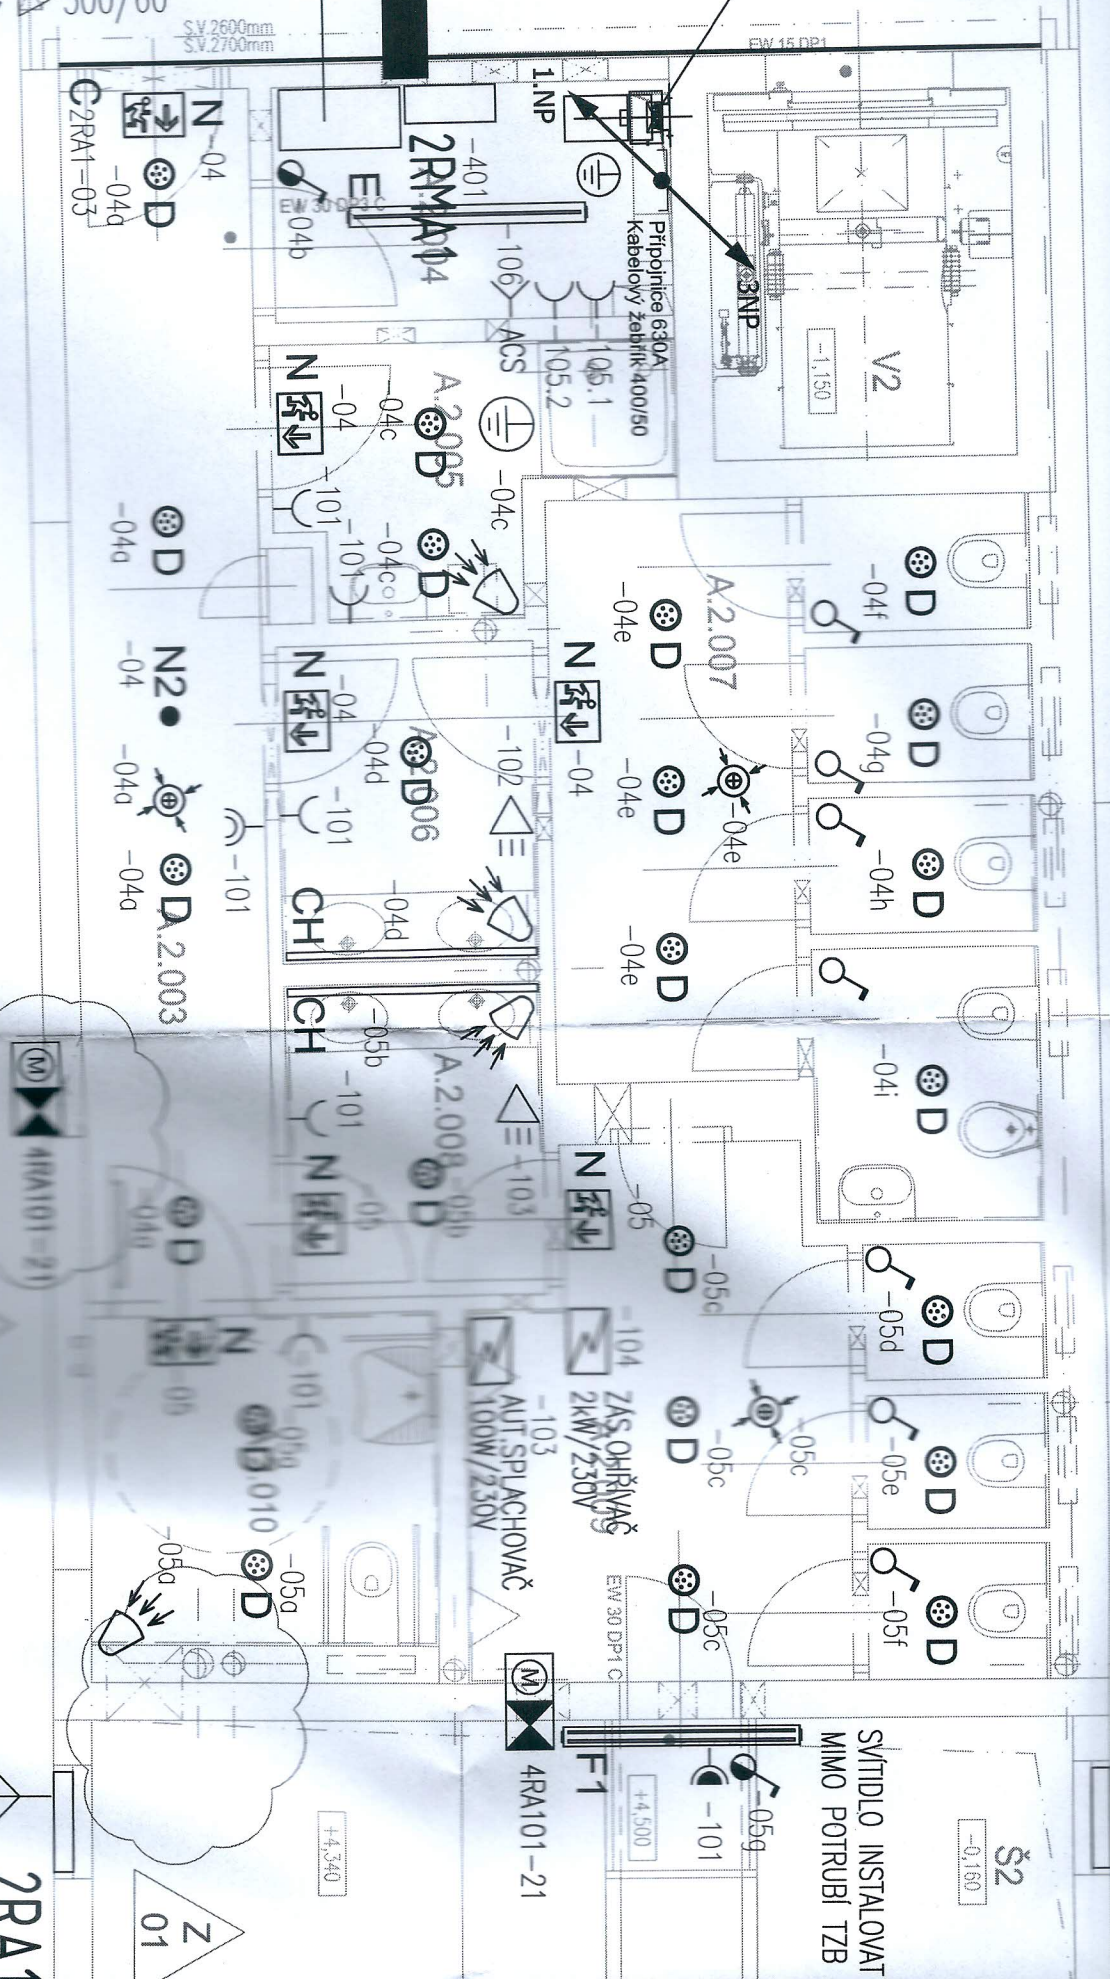

SVÍTLIDLO INSTALOVAT
MIMO POTRUBÍ TZB

4RA101-21

Z
01

660x1030x1