
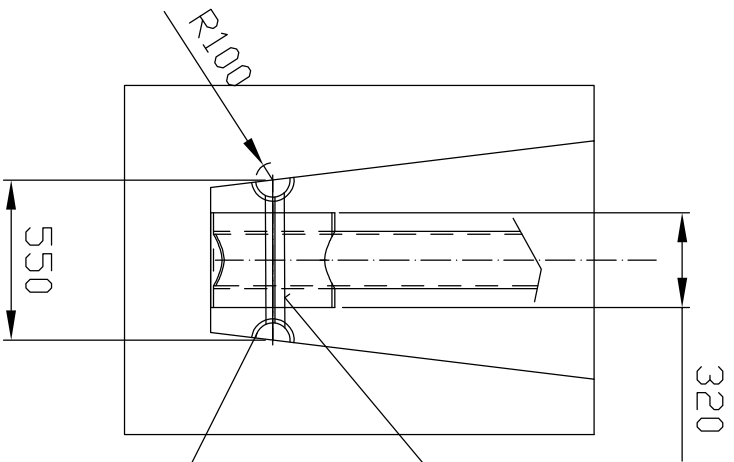



VYVAZOVANIE A UCHYTENIE VZPIER

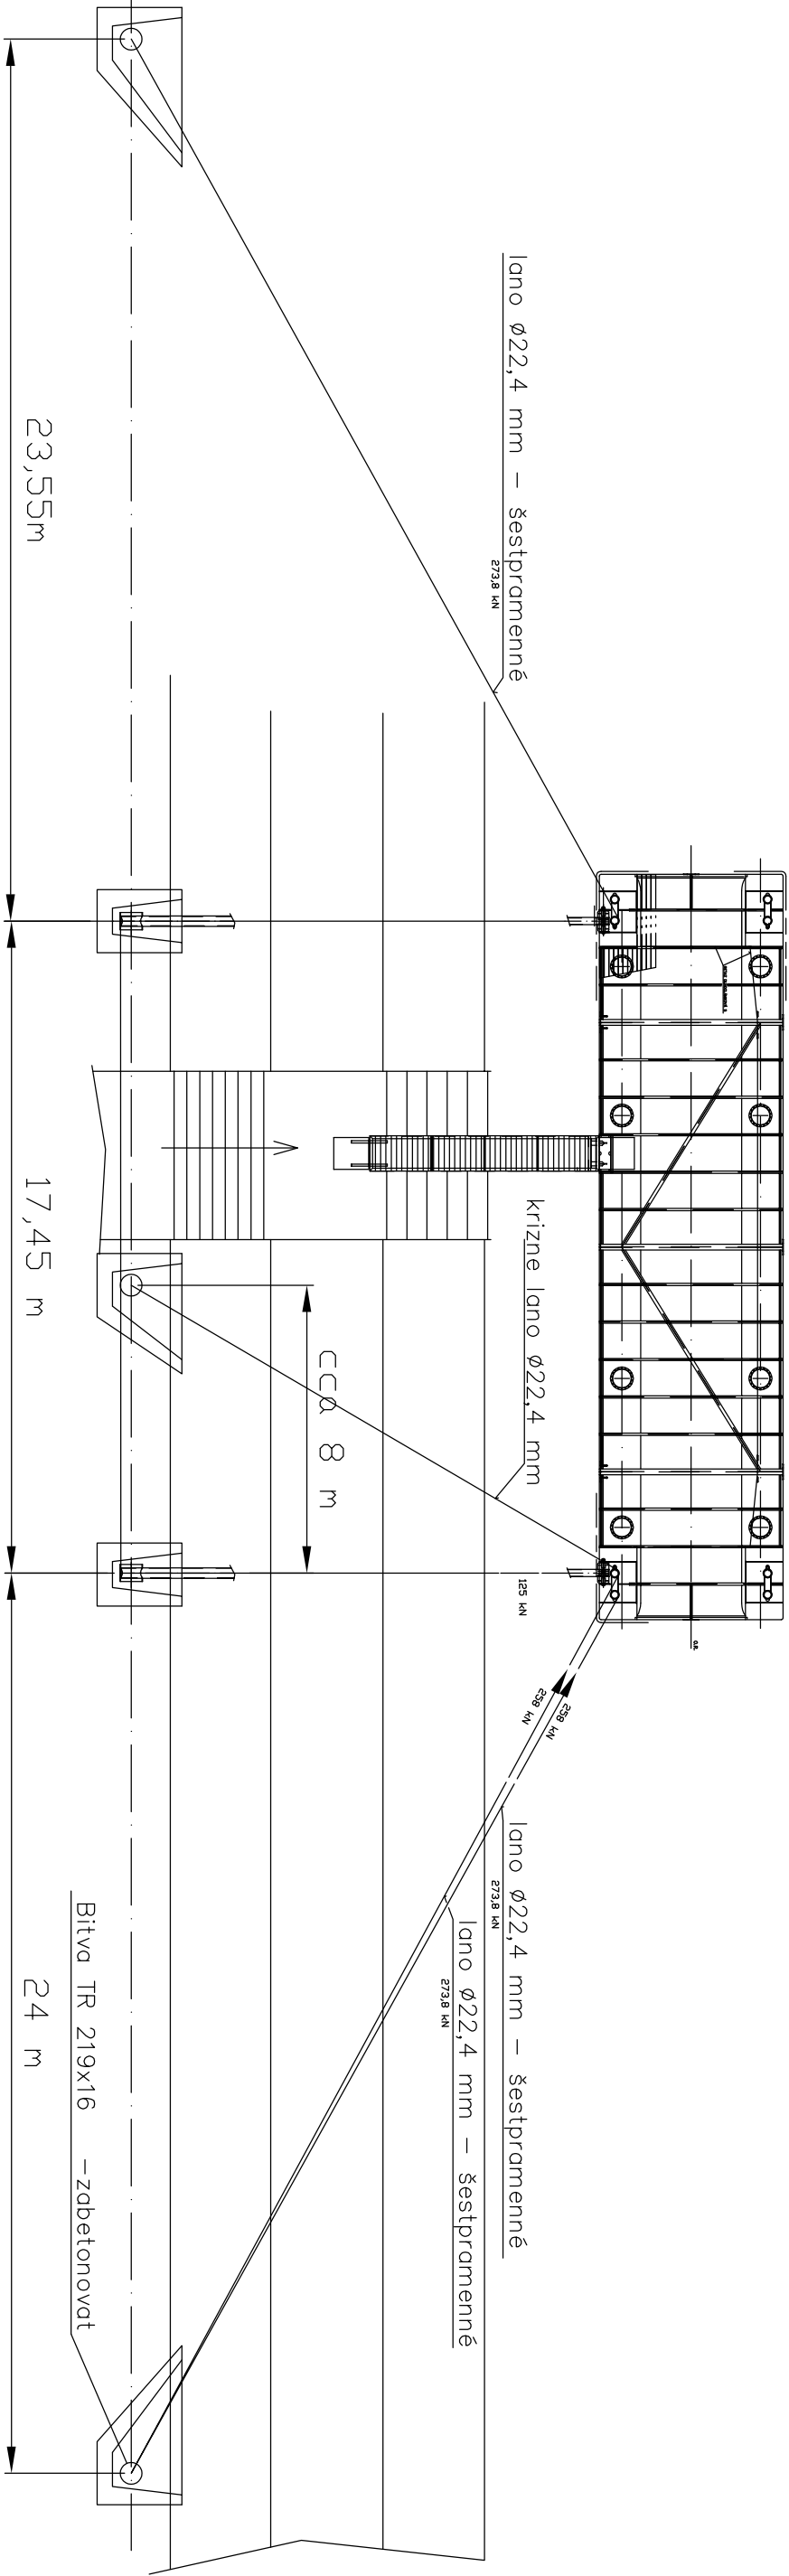

Lano 22,4 3x obtocit o vzperu /cez ruru/a oka
a konce spojit dvoma lanovymi svorkami

TYC D 30 –zabetonovat

						TITLE:		PONTON (4900x19900)	
								SCALE: 1:25	
						PROJECTION 		DRAWN: J. Sch.	
						DATE: 9/2012		FORMAT: A3	
						YARD NO.:		PROJECT NO.	
						DRAWING:			
						VP - 005			
						DEP: HULL		SHEET: 1/1	
								REV:	
						</			

ERROR: syntaxerror
OFFENDING COMMAND: --nostringval--

STACK:

/Title
()
/Subject
(D:20130507085838+02'00')
/ModDate
()
/Keywords
(PDFCreator Version 0.9.5)
/Creator
(D:20130507085838+02'00')
/CreationDate
(robertg)
/Author
-mark-