

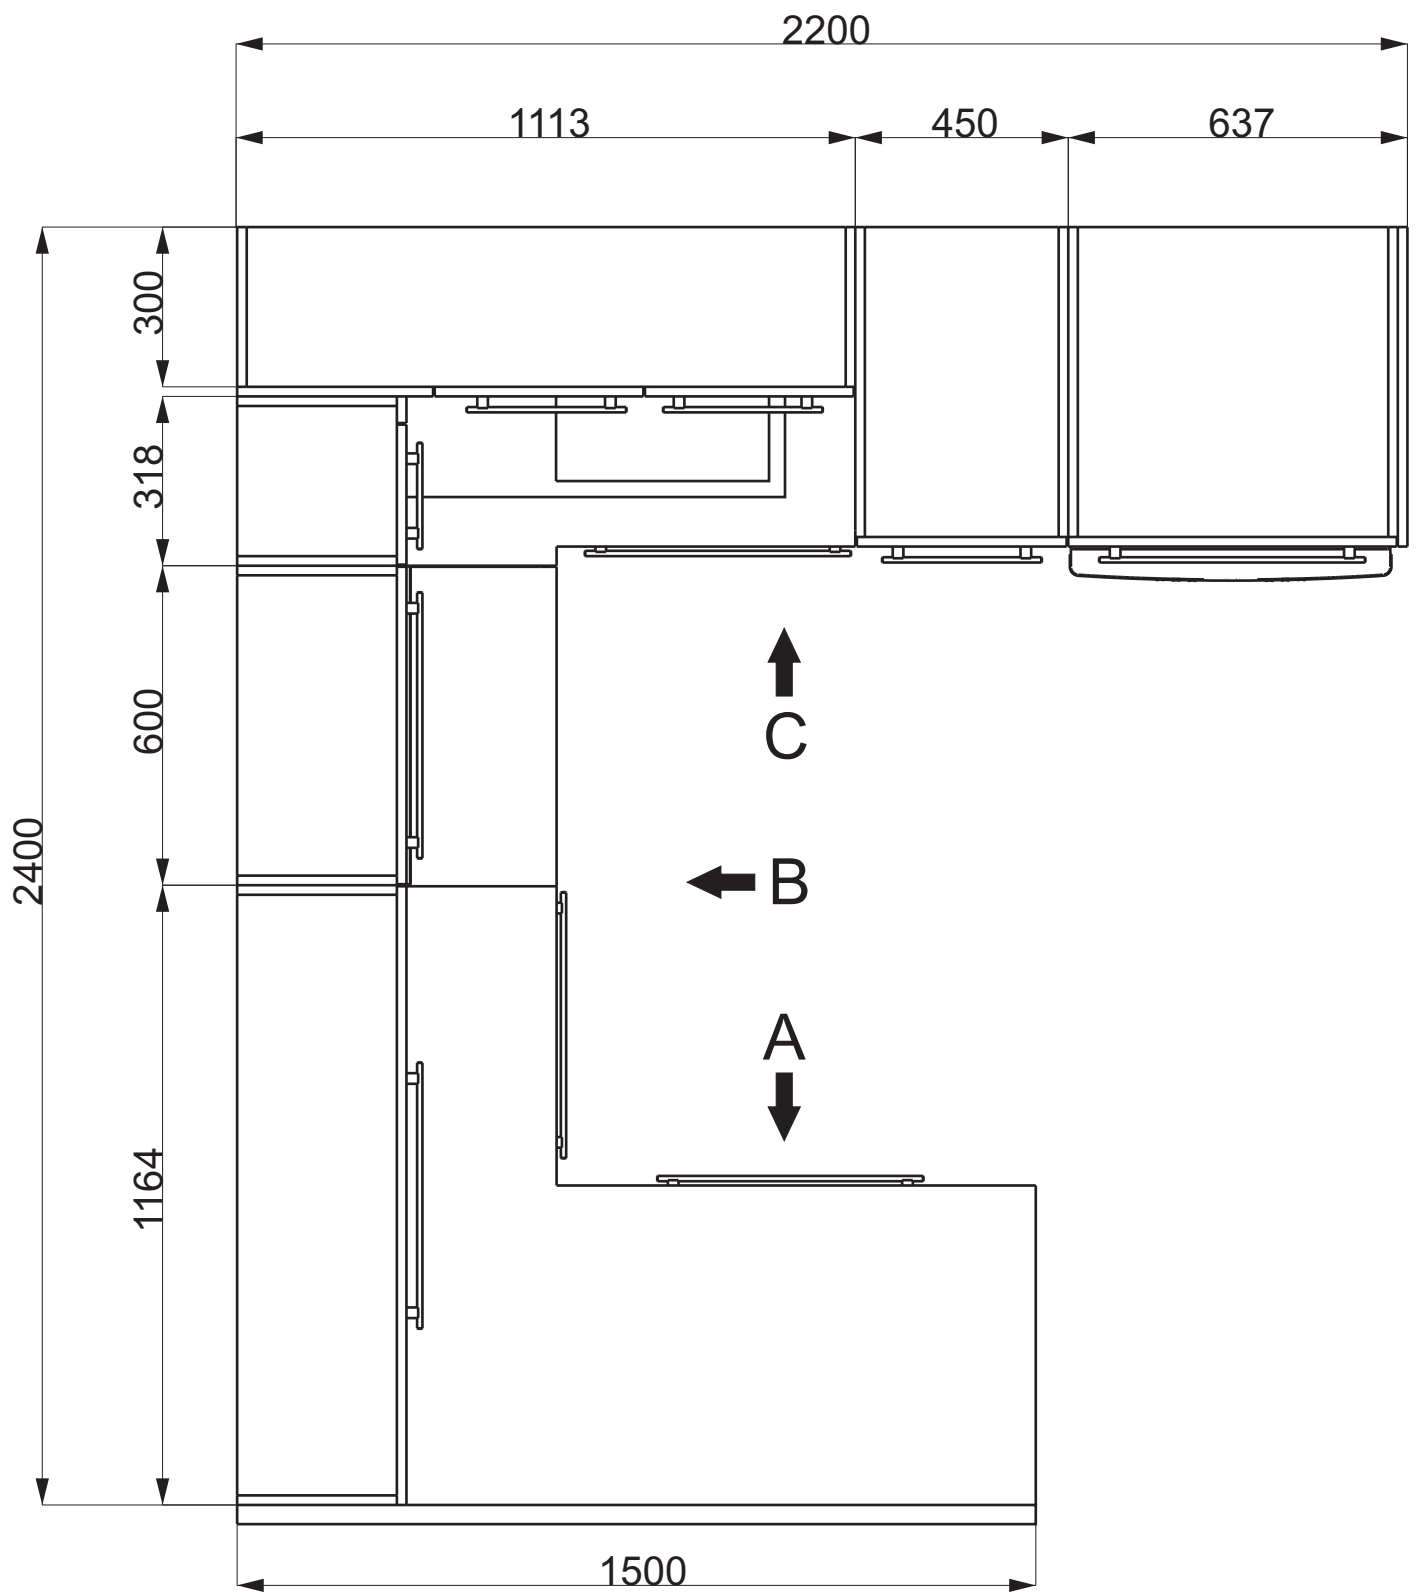



Kuchyňa GREJTÁKOVÁ

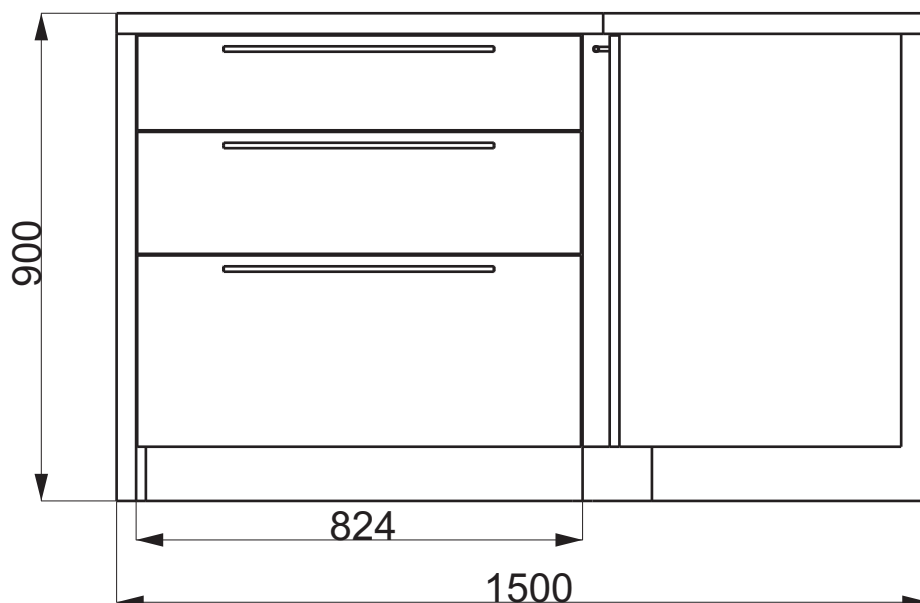

Kuchyňa GREJTÁKOVÁ

A

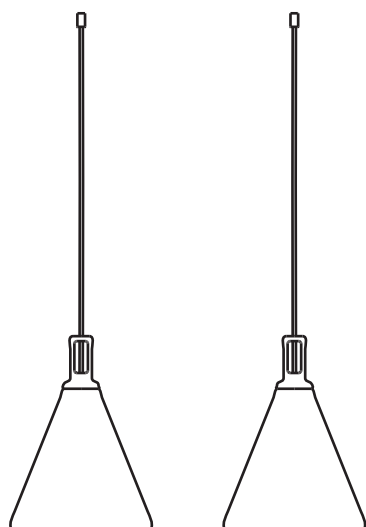

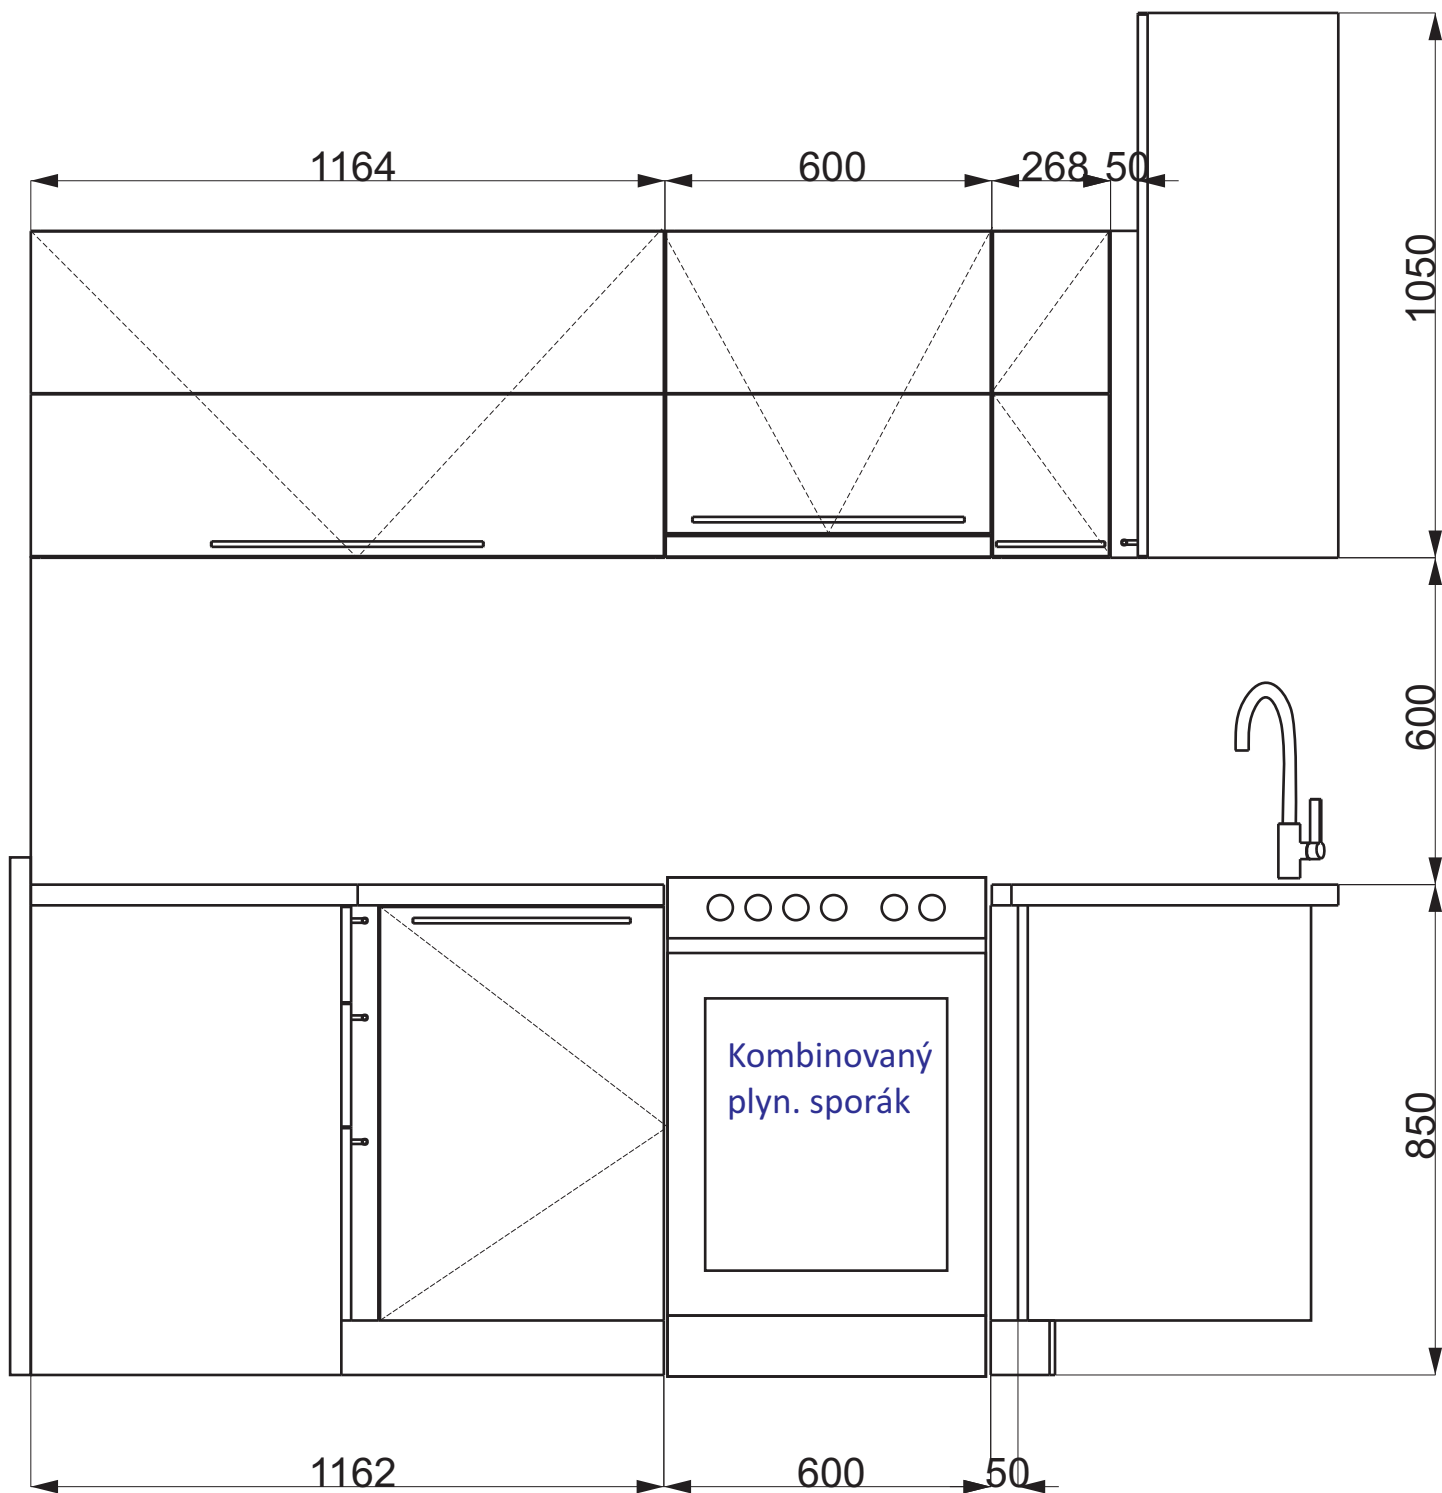

Kuchyňa GREJTÁKOVÁ

C

