


1 2 3 4 5 6

A B C D E F

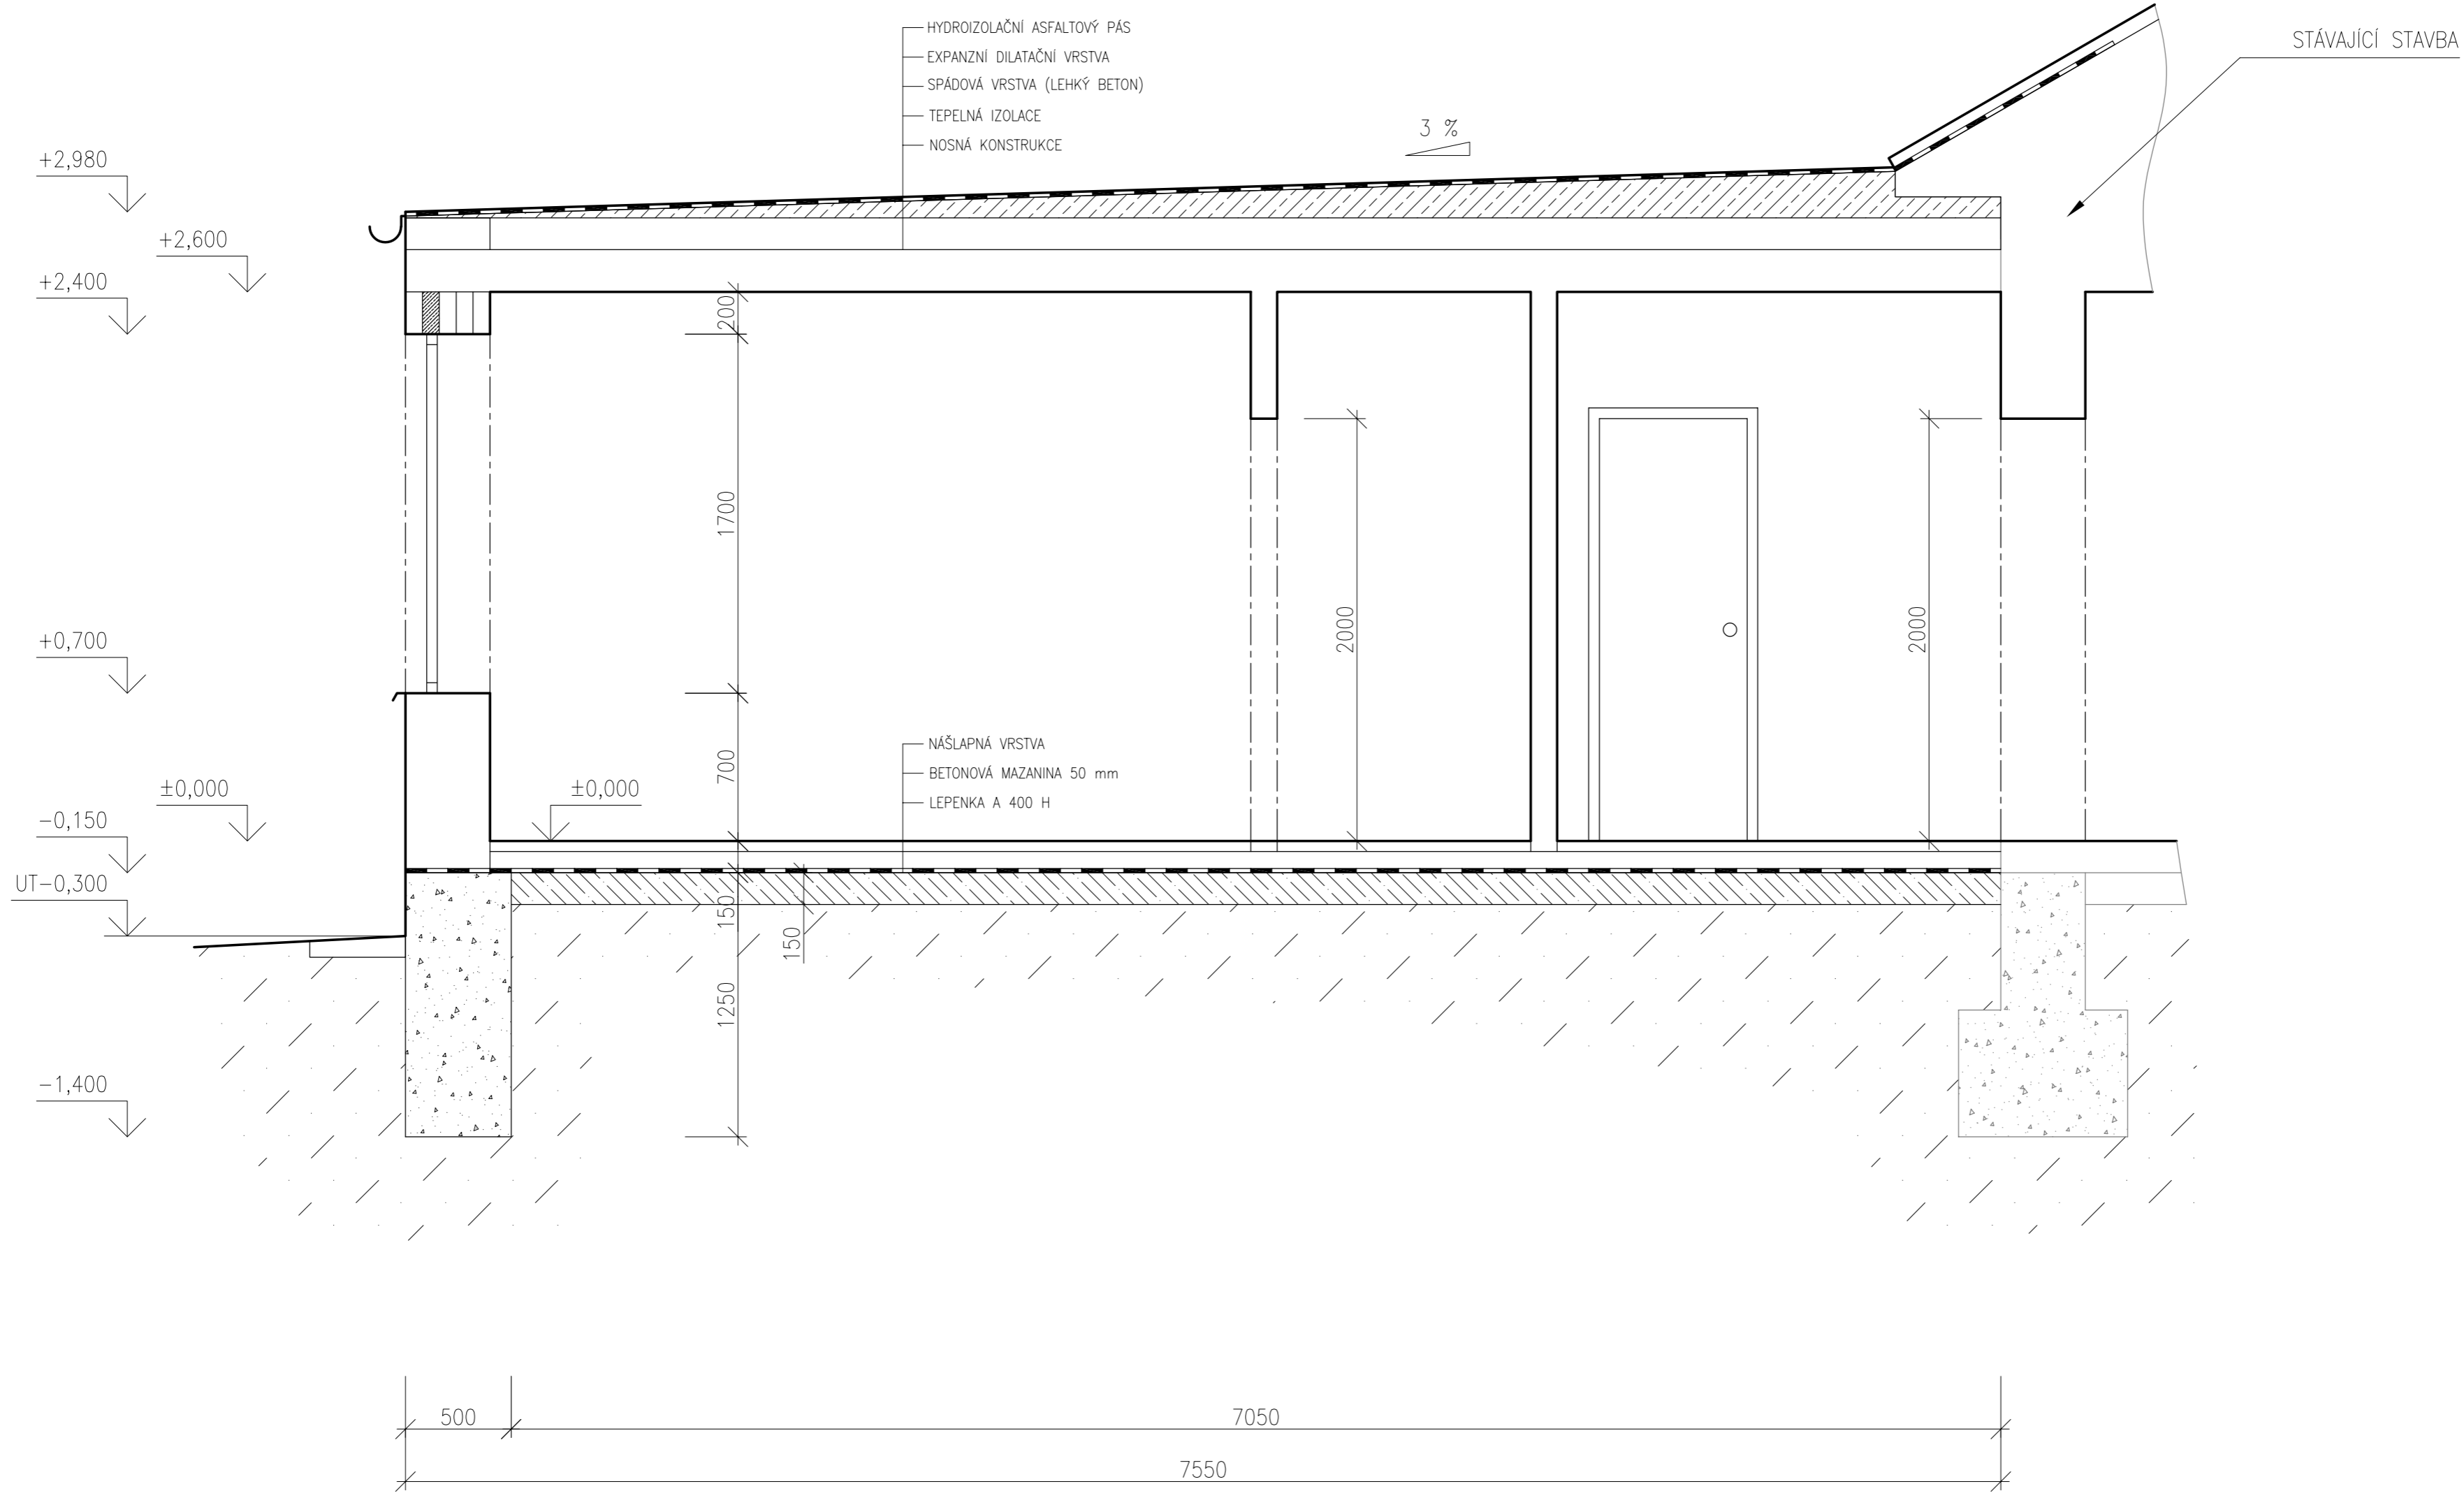

SVISLÝ ŘEZ  
4x A4 (A2)  
1:25 (rev.1)