



1NP

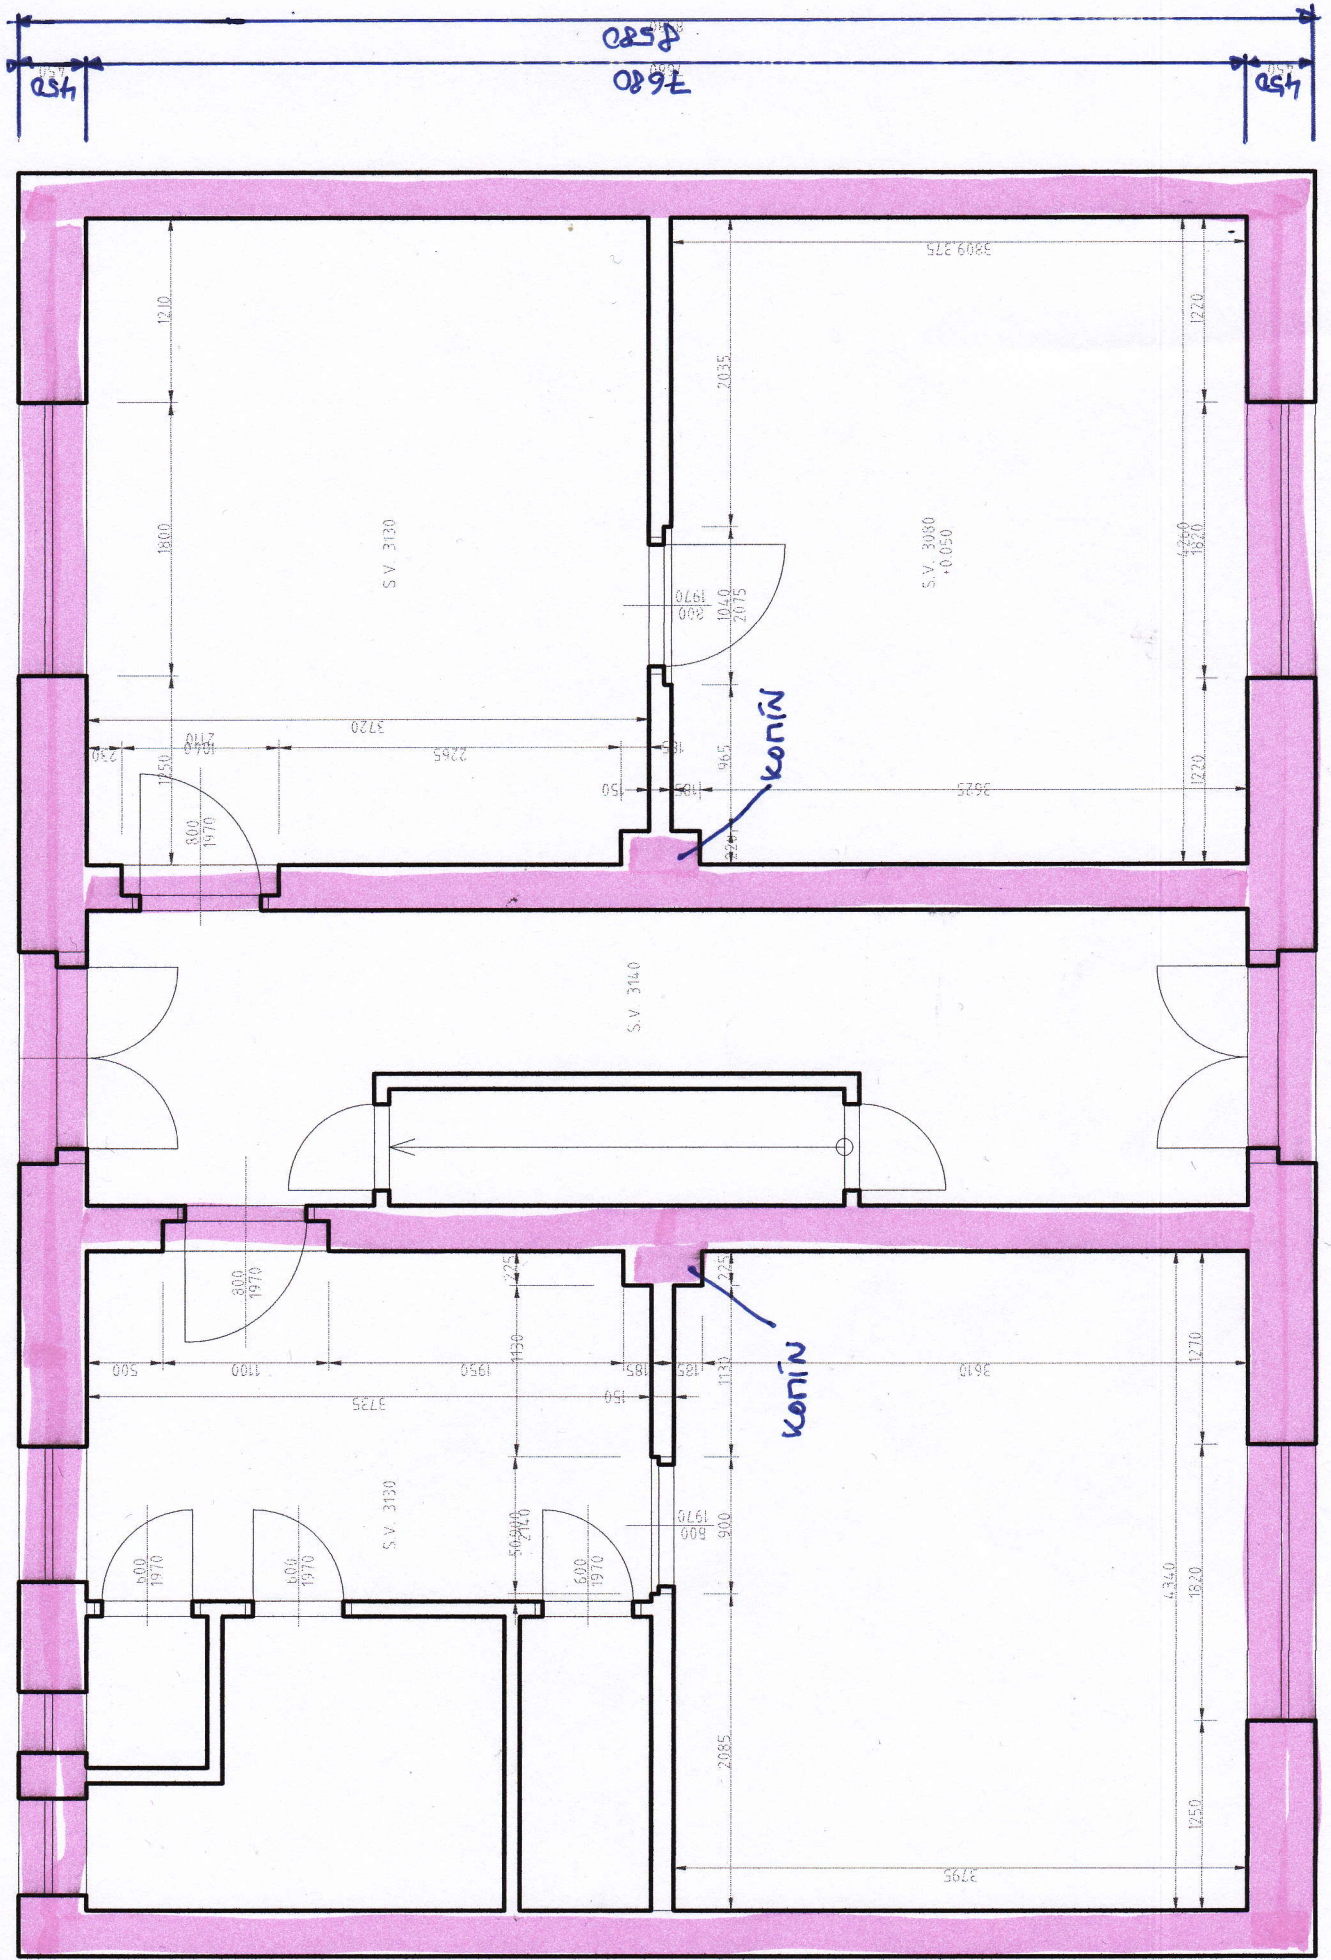

1PP

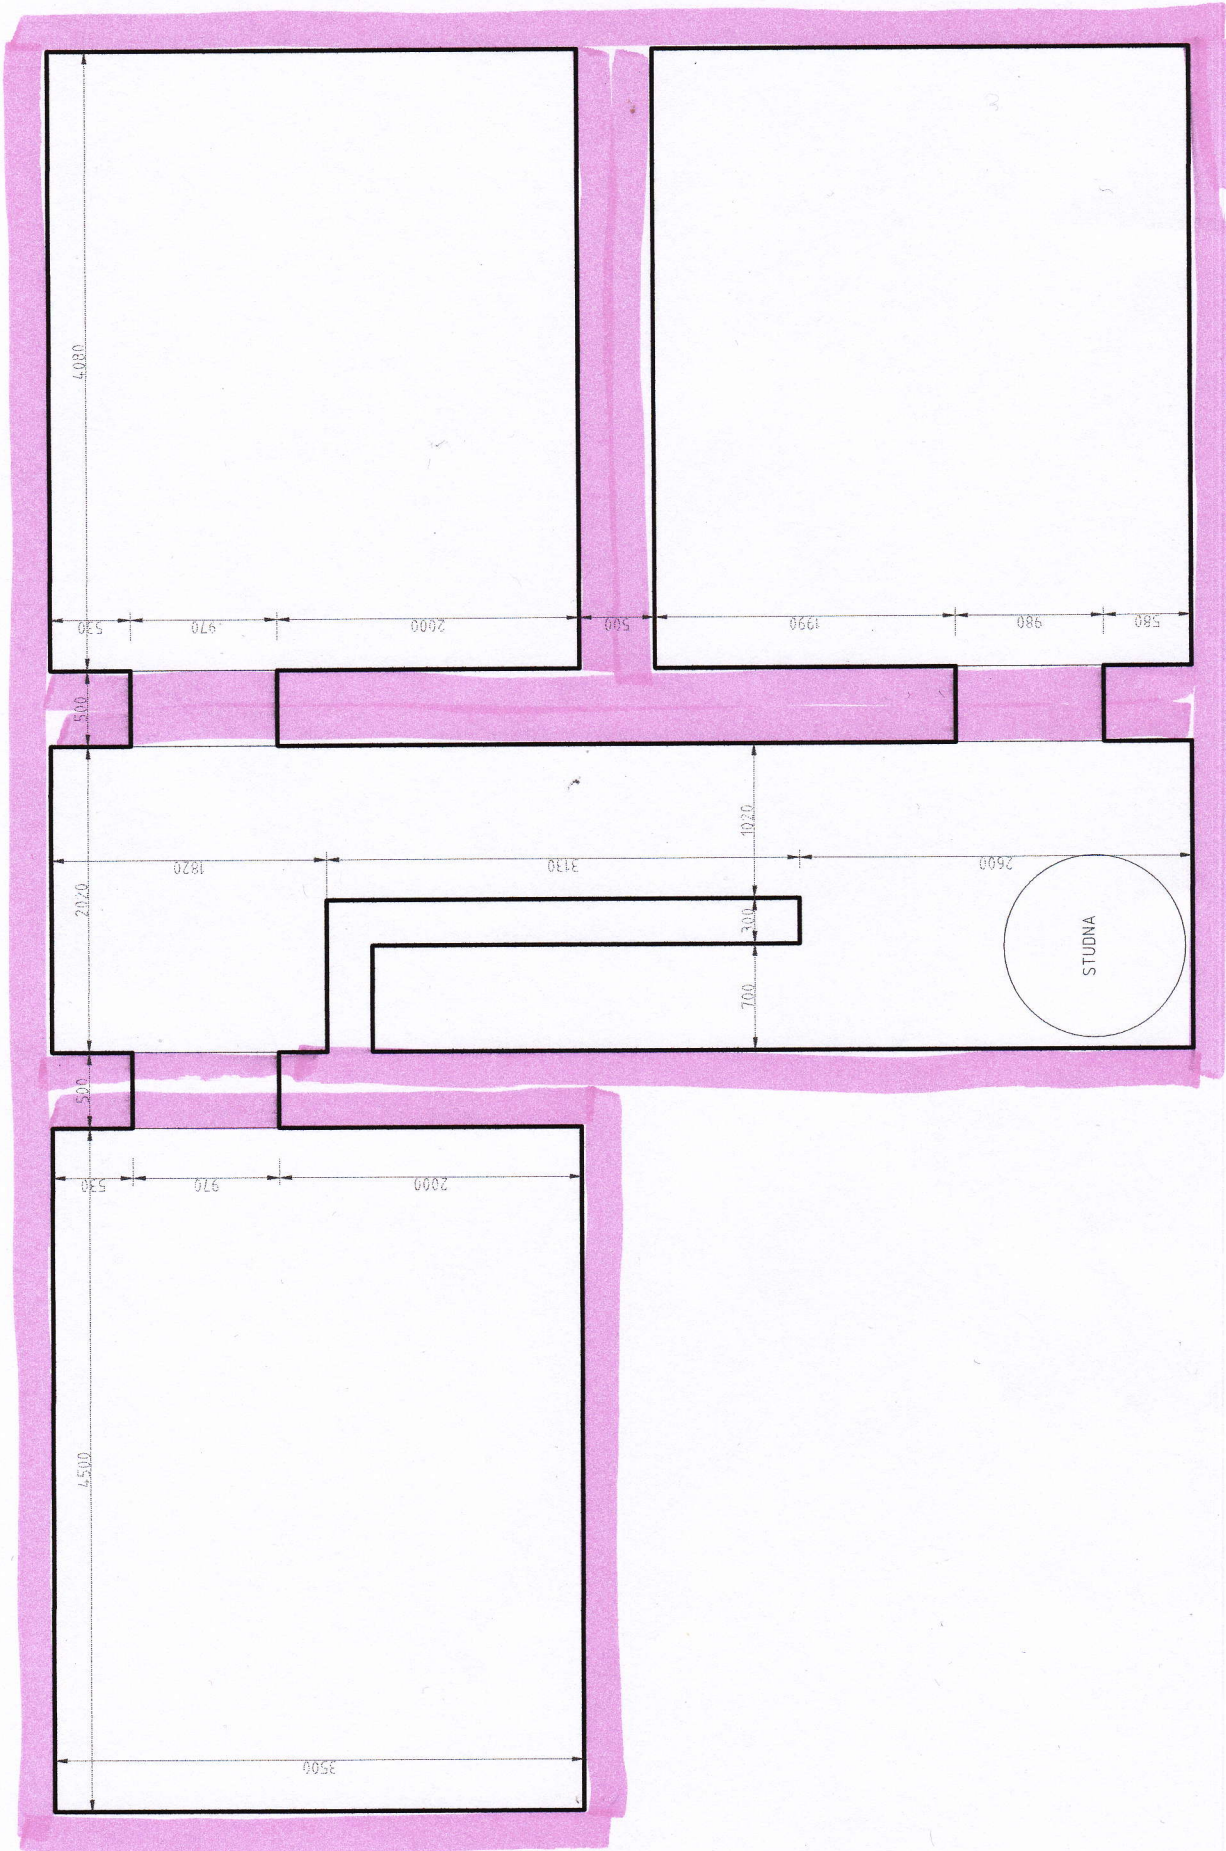

ULICE KOLLÁROVA