


-  zpevněné plochy - chodníčky
18 m²
-  zpevněné plochy - příjezd
125 m²
-  terasa + kolem bazenu - dřevoplast
50 m²
-  bazen (6x3 m)
18 m²
-  objekt RD
136 m²
-  výkop pro bazén (3,6x6,6 + 1,85x1,8 m)
27 m² - hloubka 1,5 m
-  zelené plochy
586 m²

934 m² - celkem pozemek

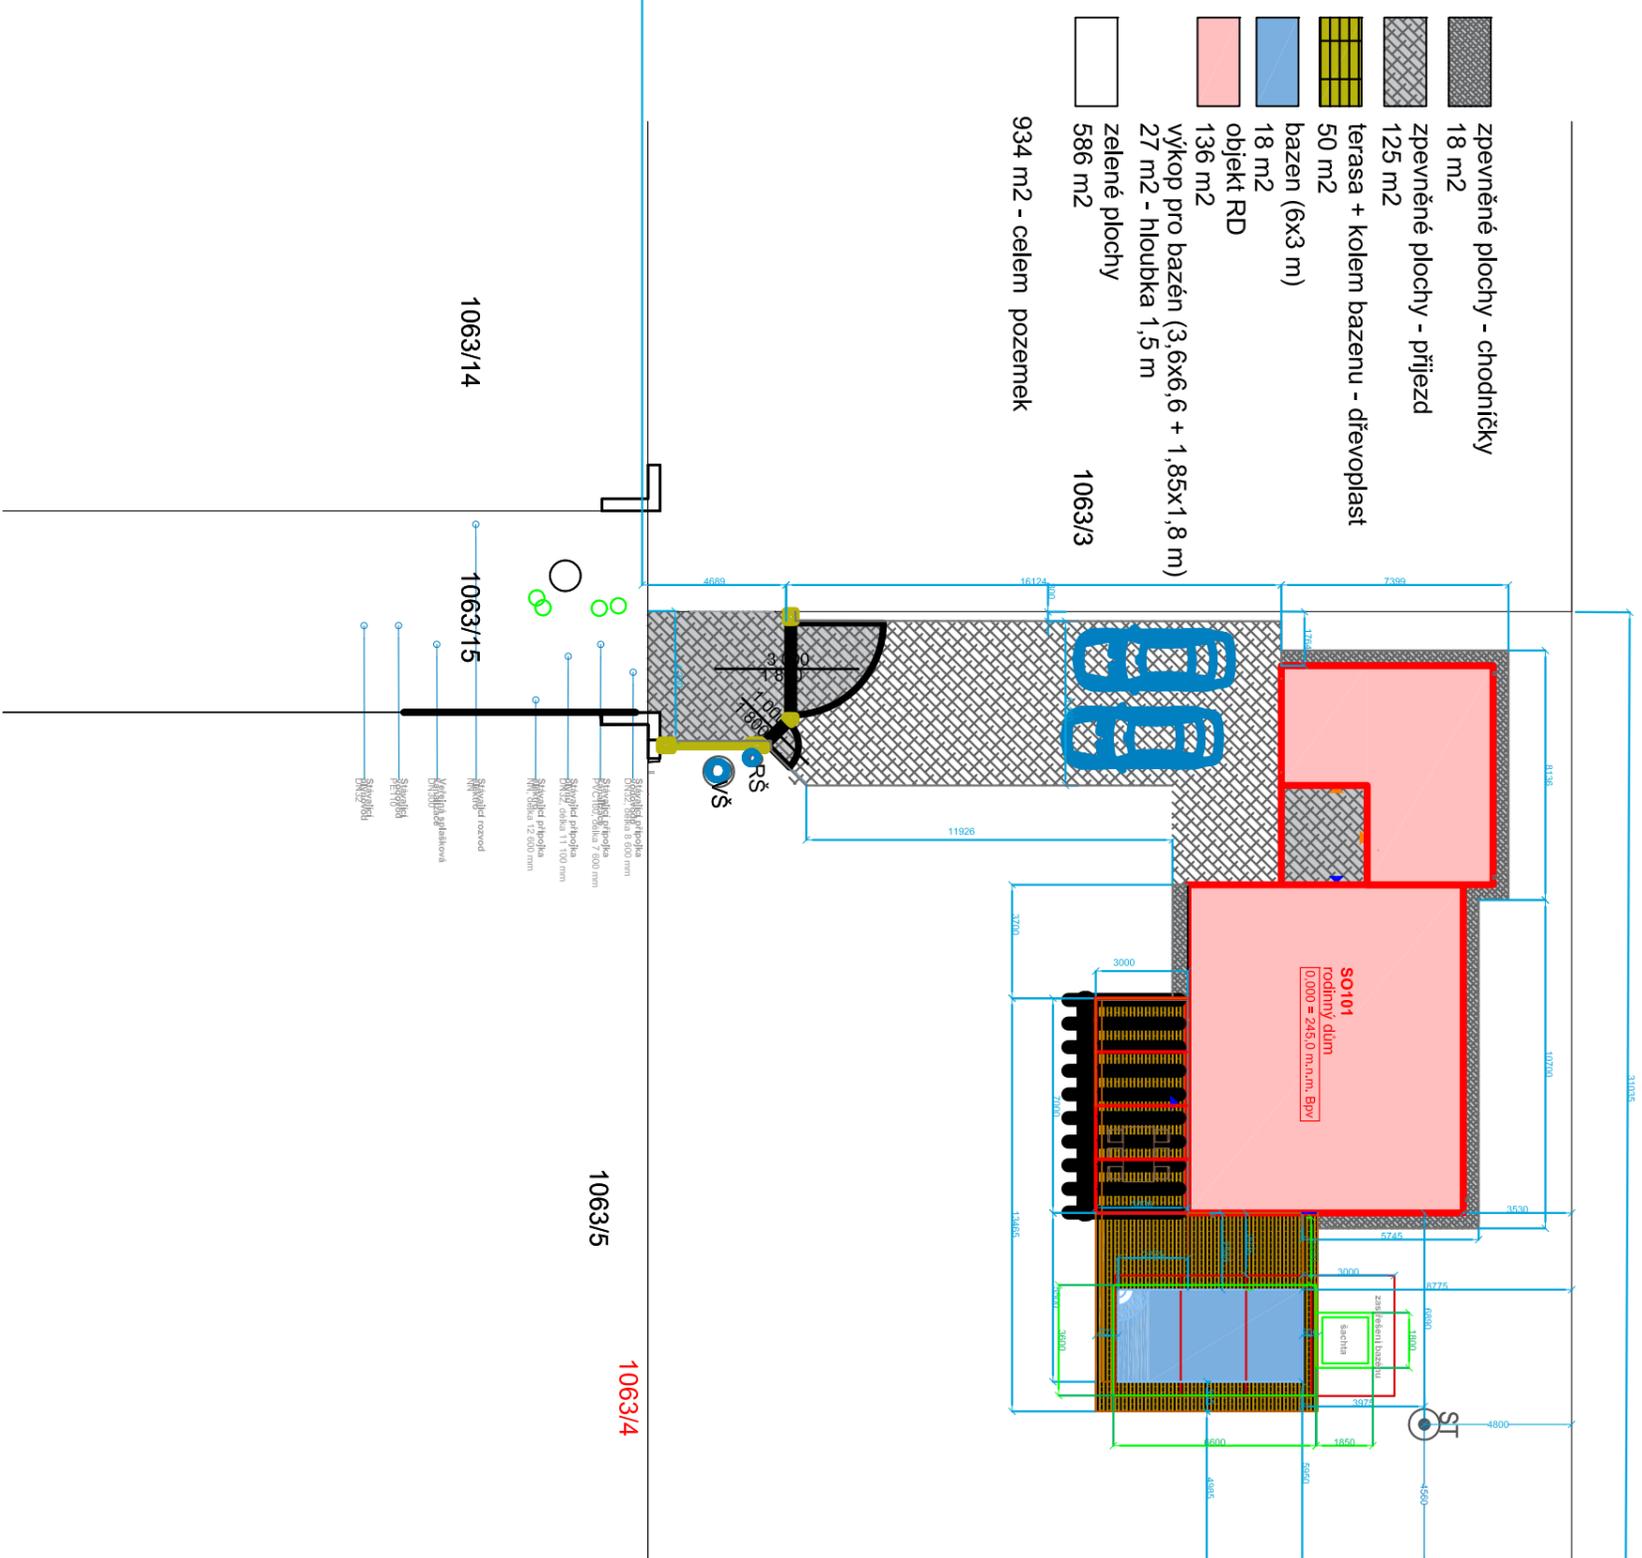

- 1063/14
- 1063/15
- 1063/5
- 1063/4
- 1063/6
- 1063/16

