


M1:25 A3

CHODBA

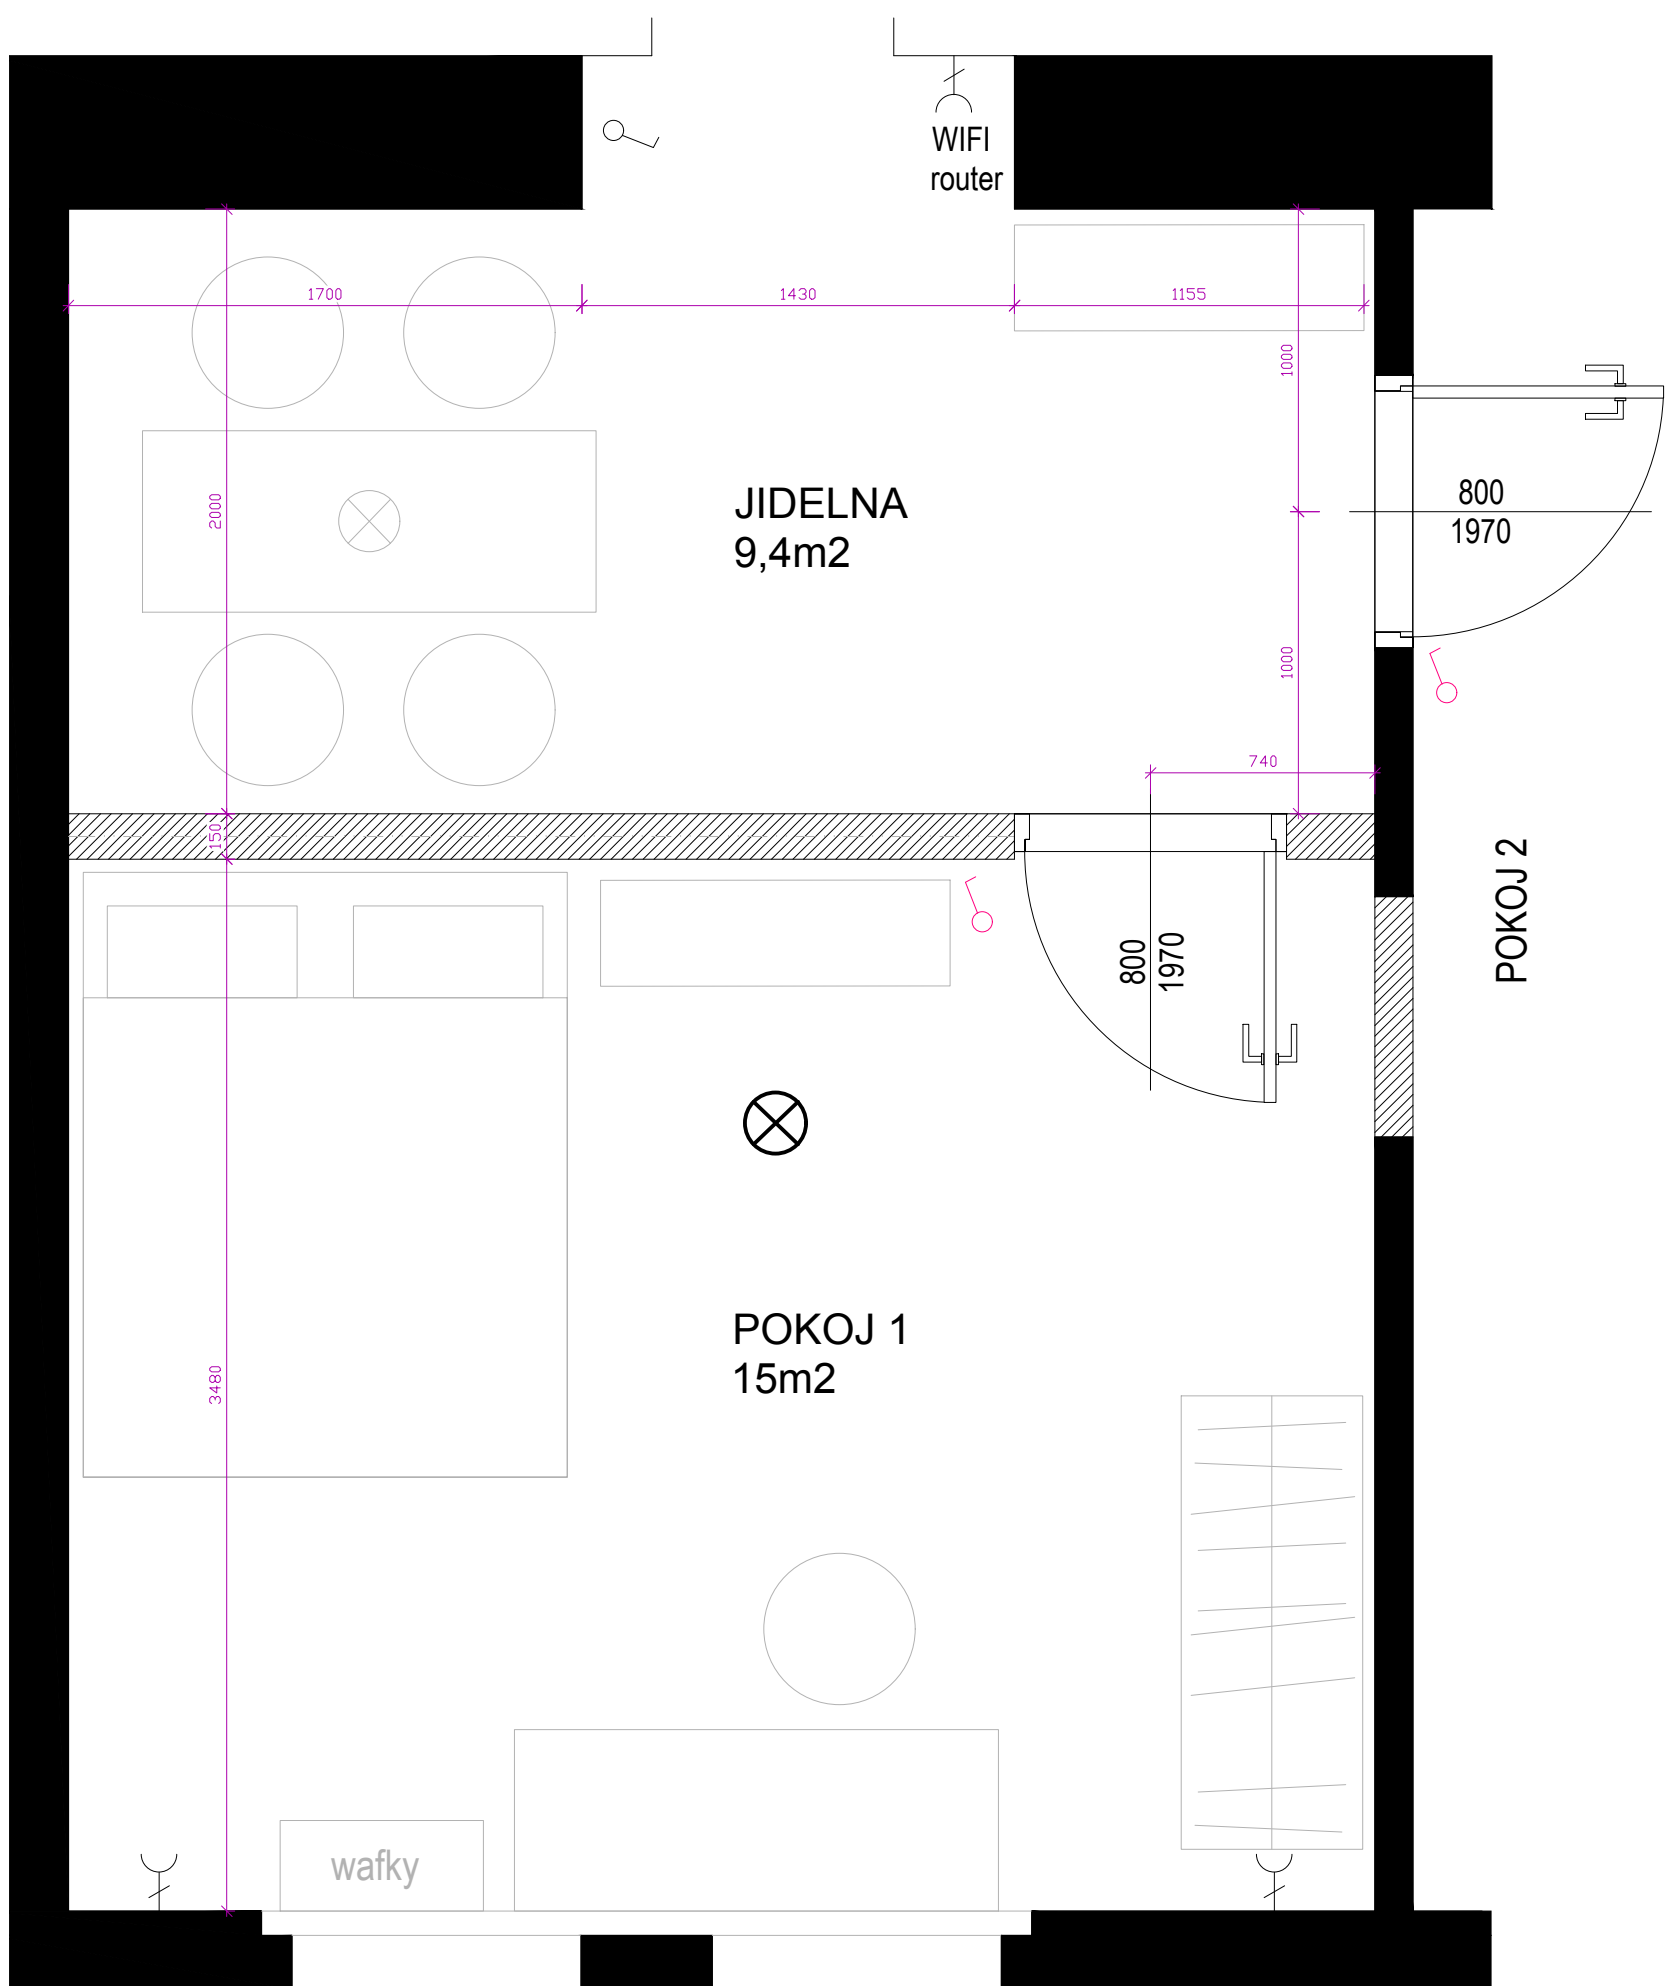

JIDELNA
9,4m²

POKOJ 1
15m²

POKOJ 2

WIFI
router

wafky

ULICE