


ŘEZ 1-1

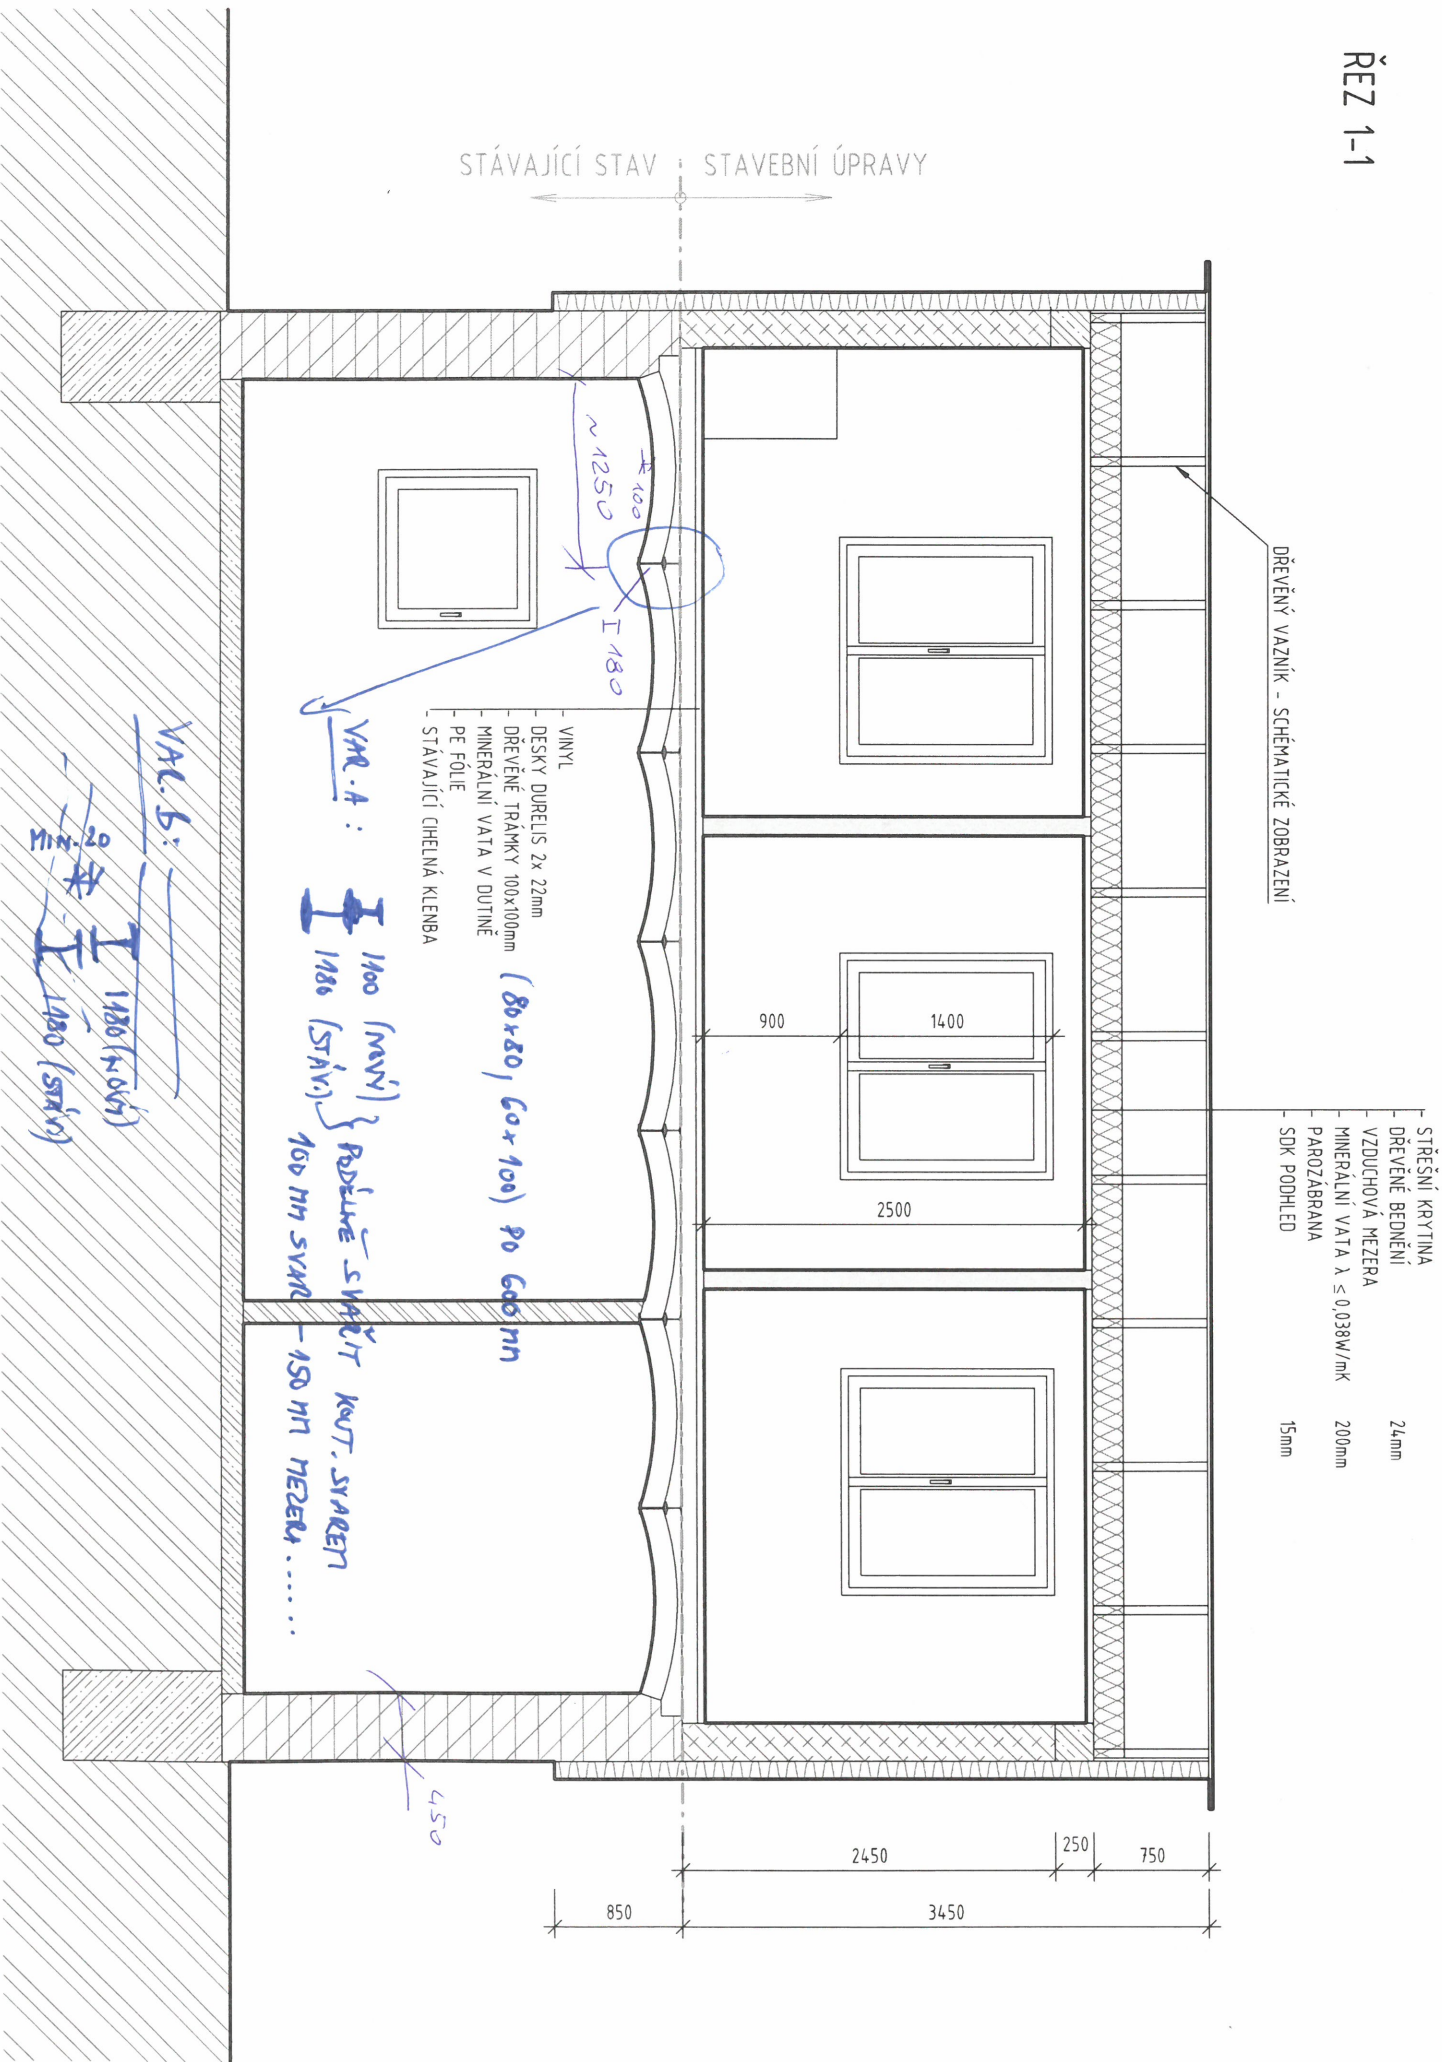

ŘEZ 2-2

