


1160 340 1160 320 1200 300 1200 300 1200 3300
 1800/900/ 1800/900/ 1800/900/ 1800/900/ 1800/900/

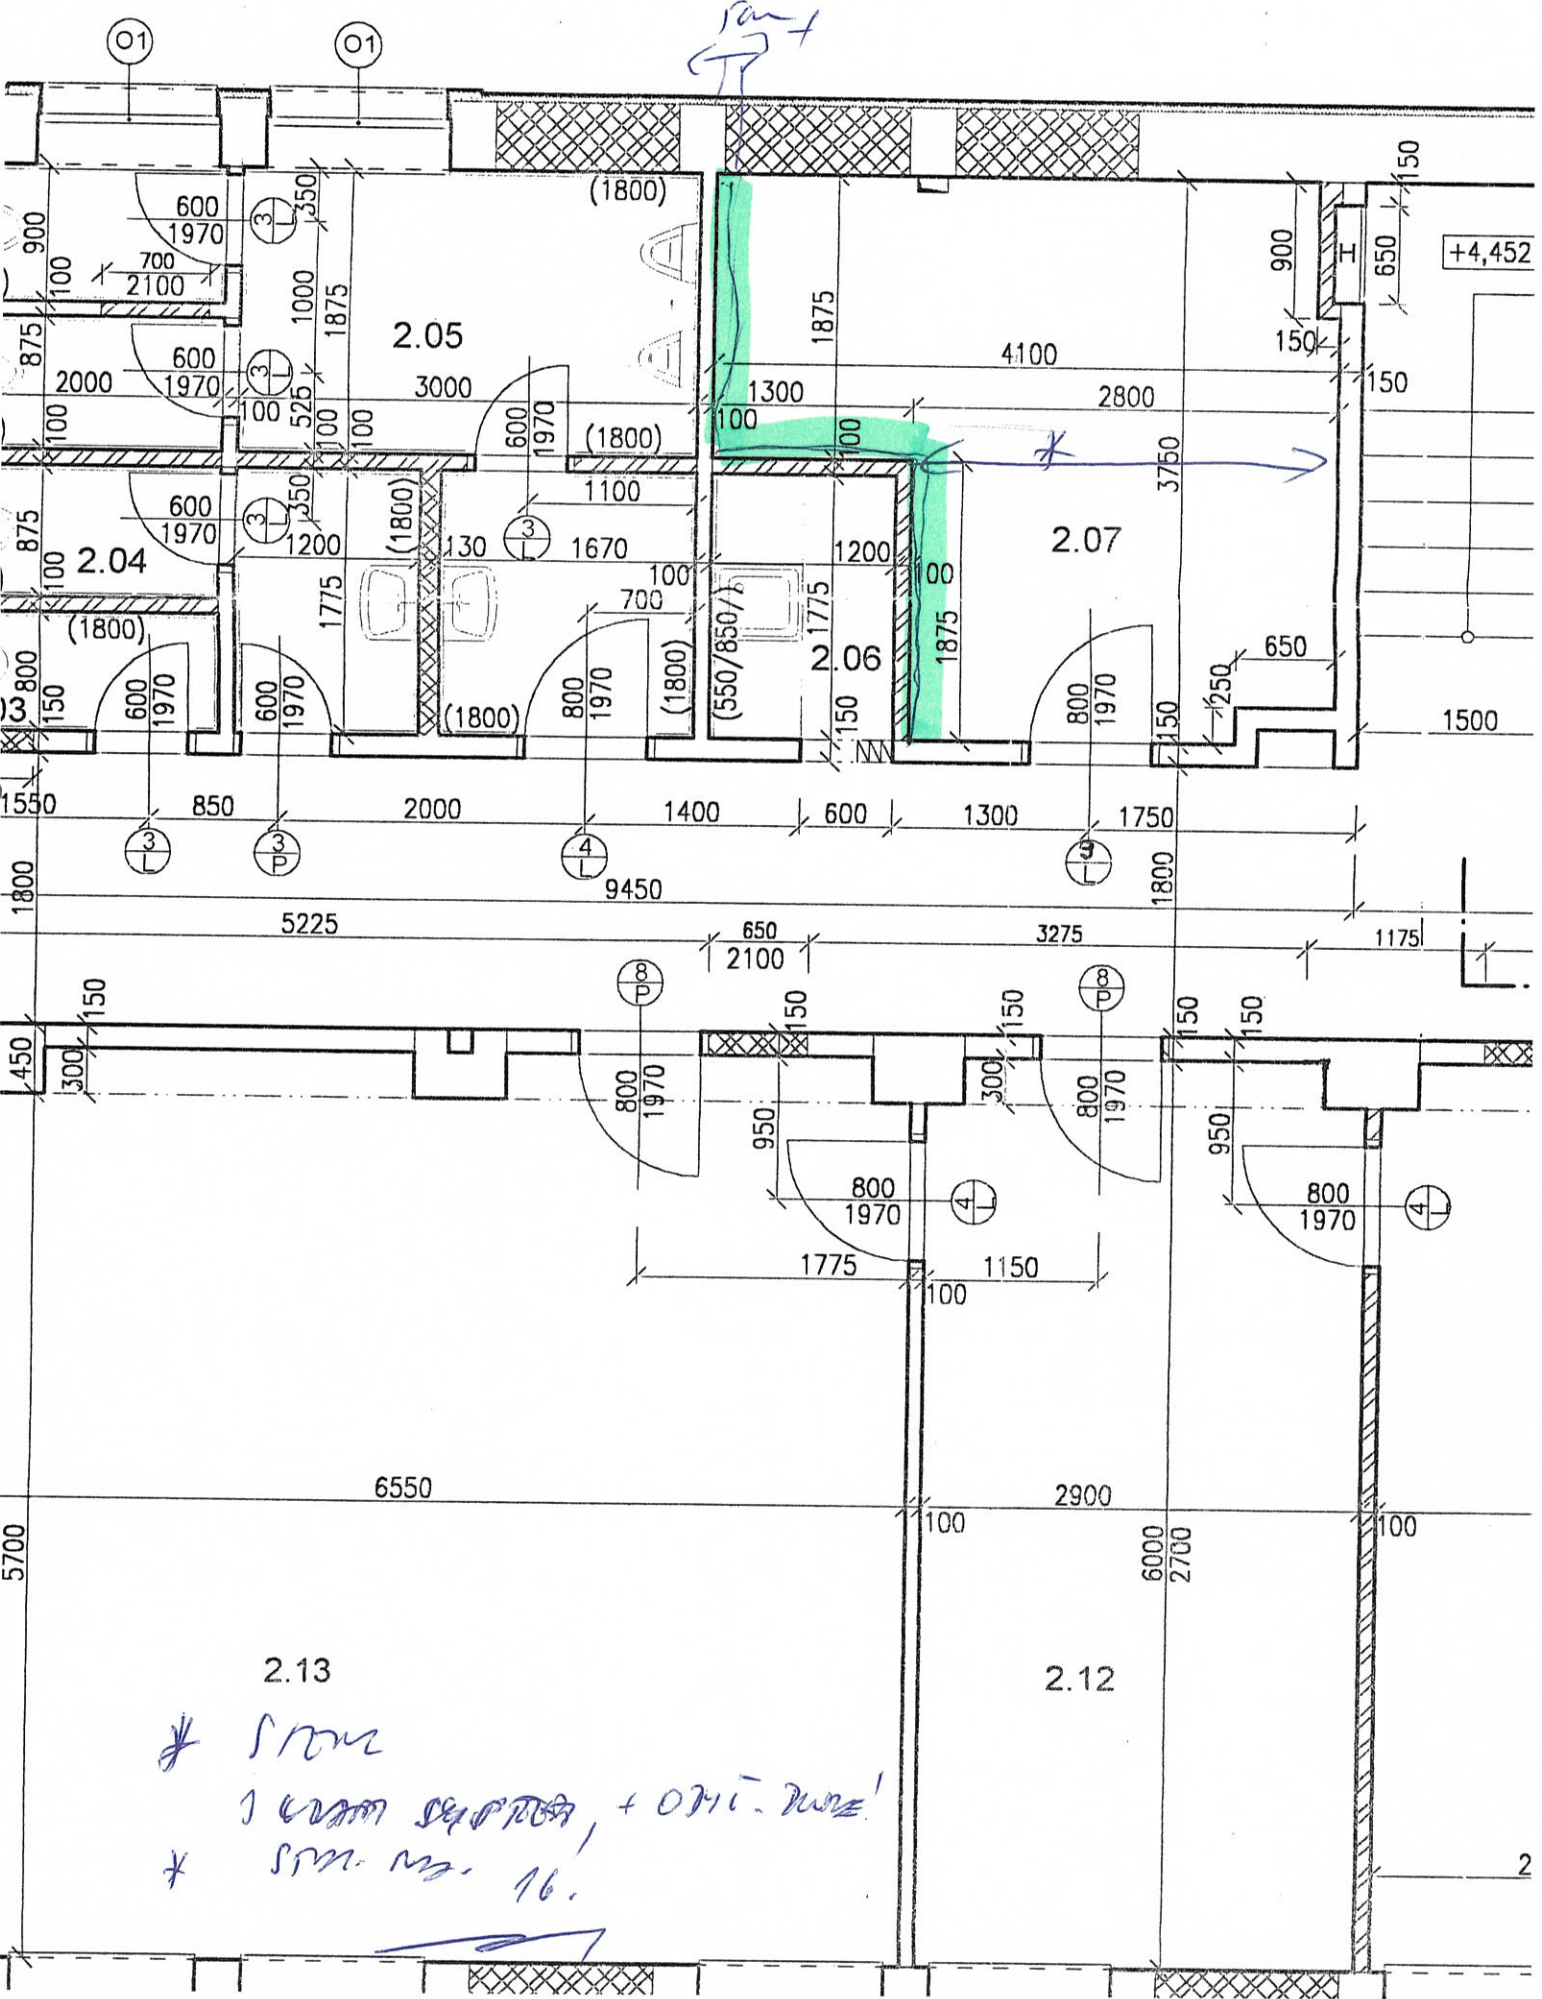

+4,452

* some
 1 room separated, + omi. work!
 * sim. no. 16.