
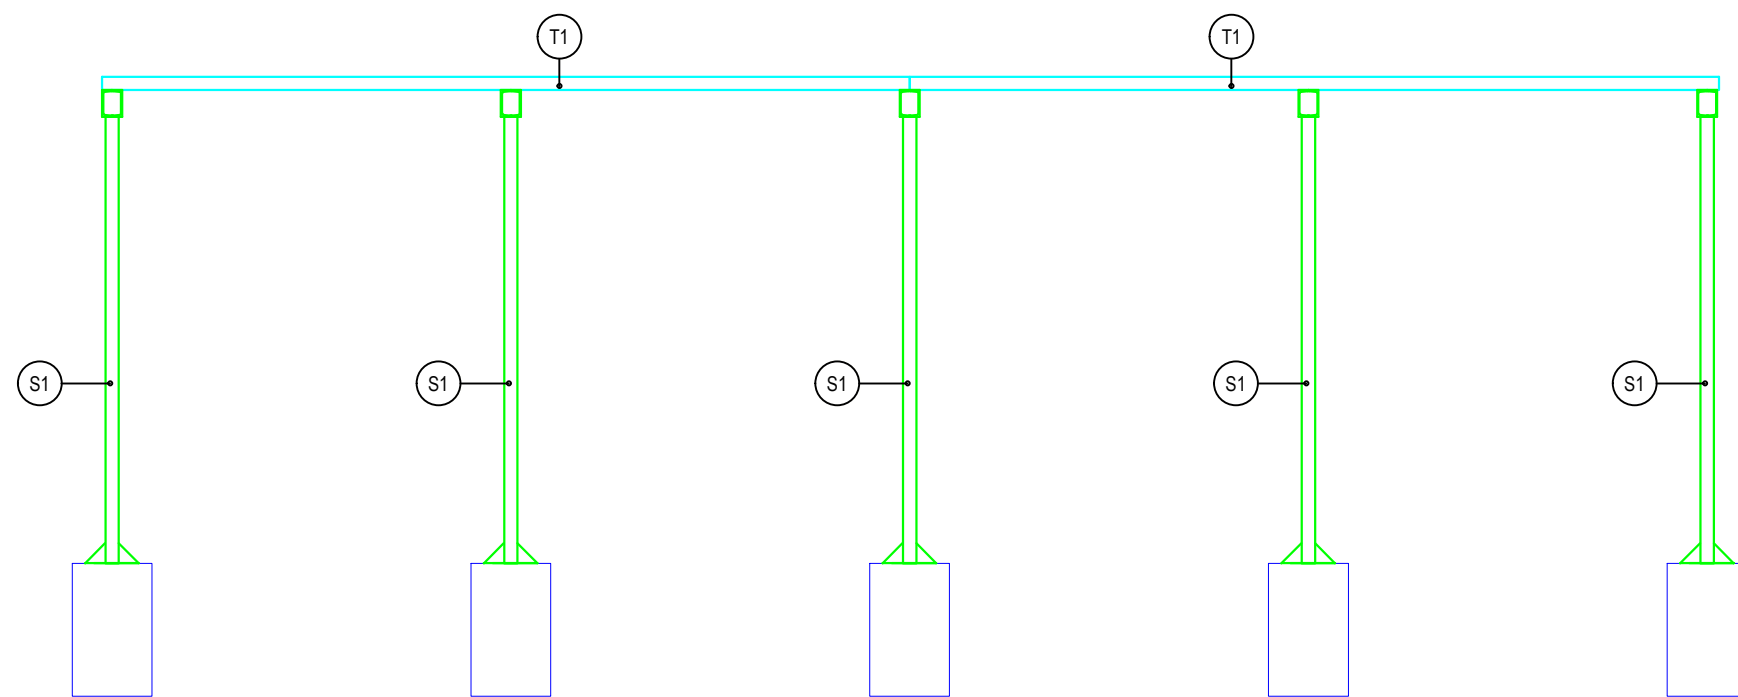
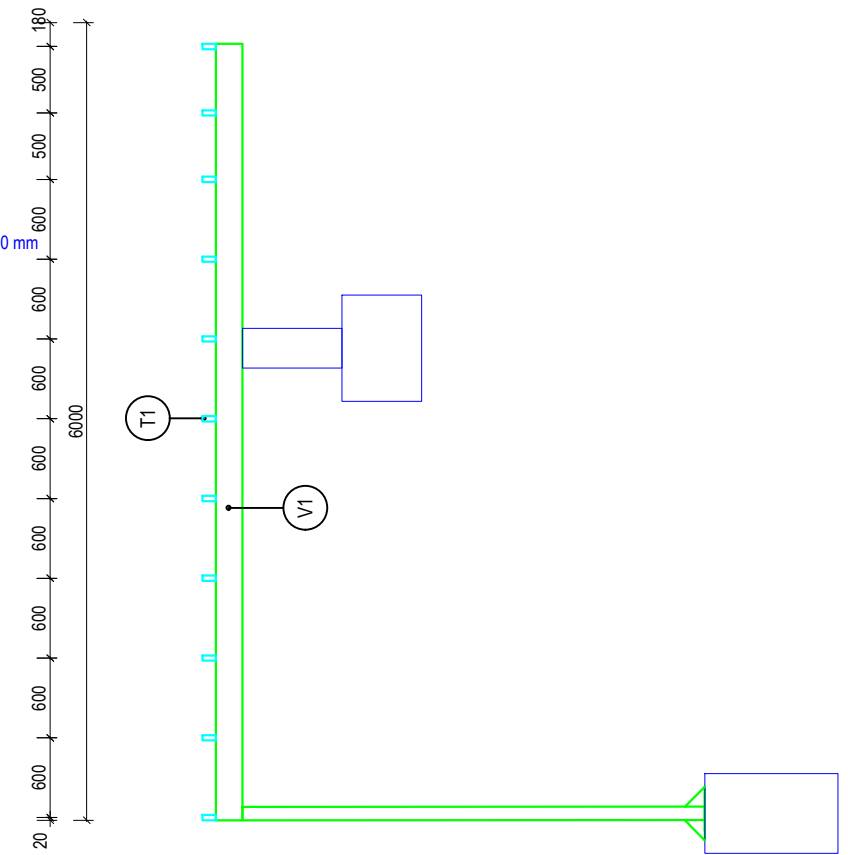


VARIANT OCEĽ

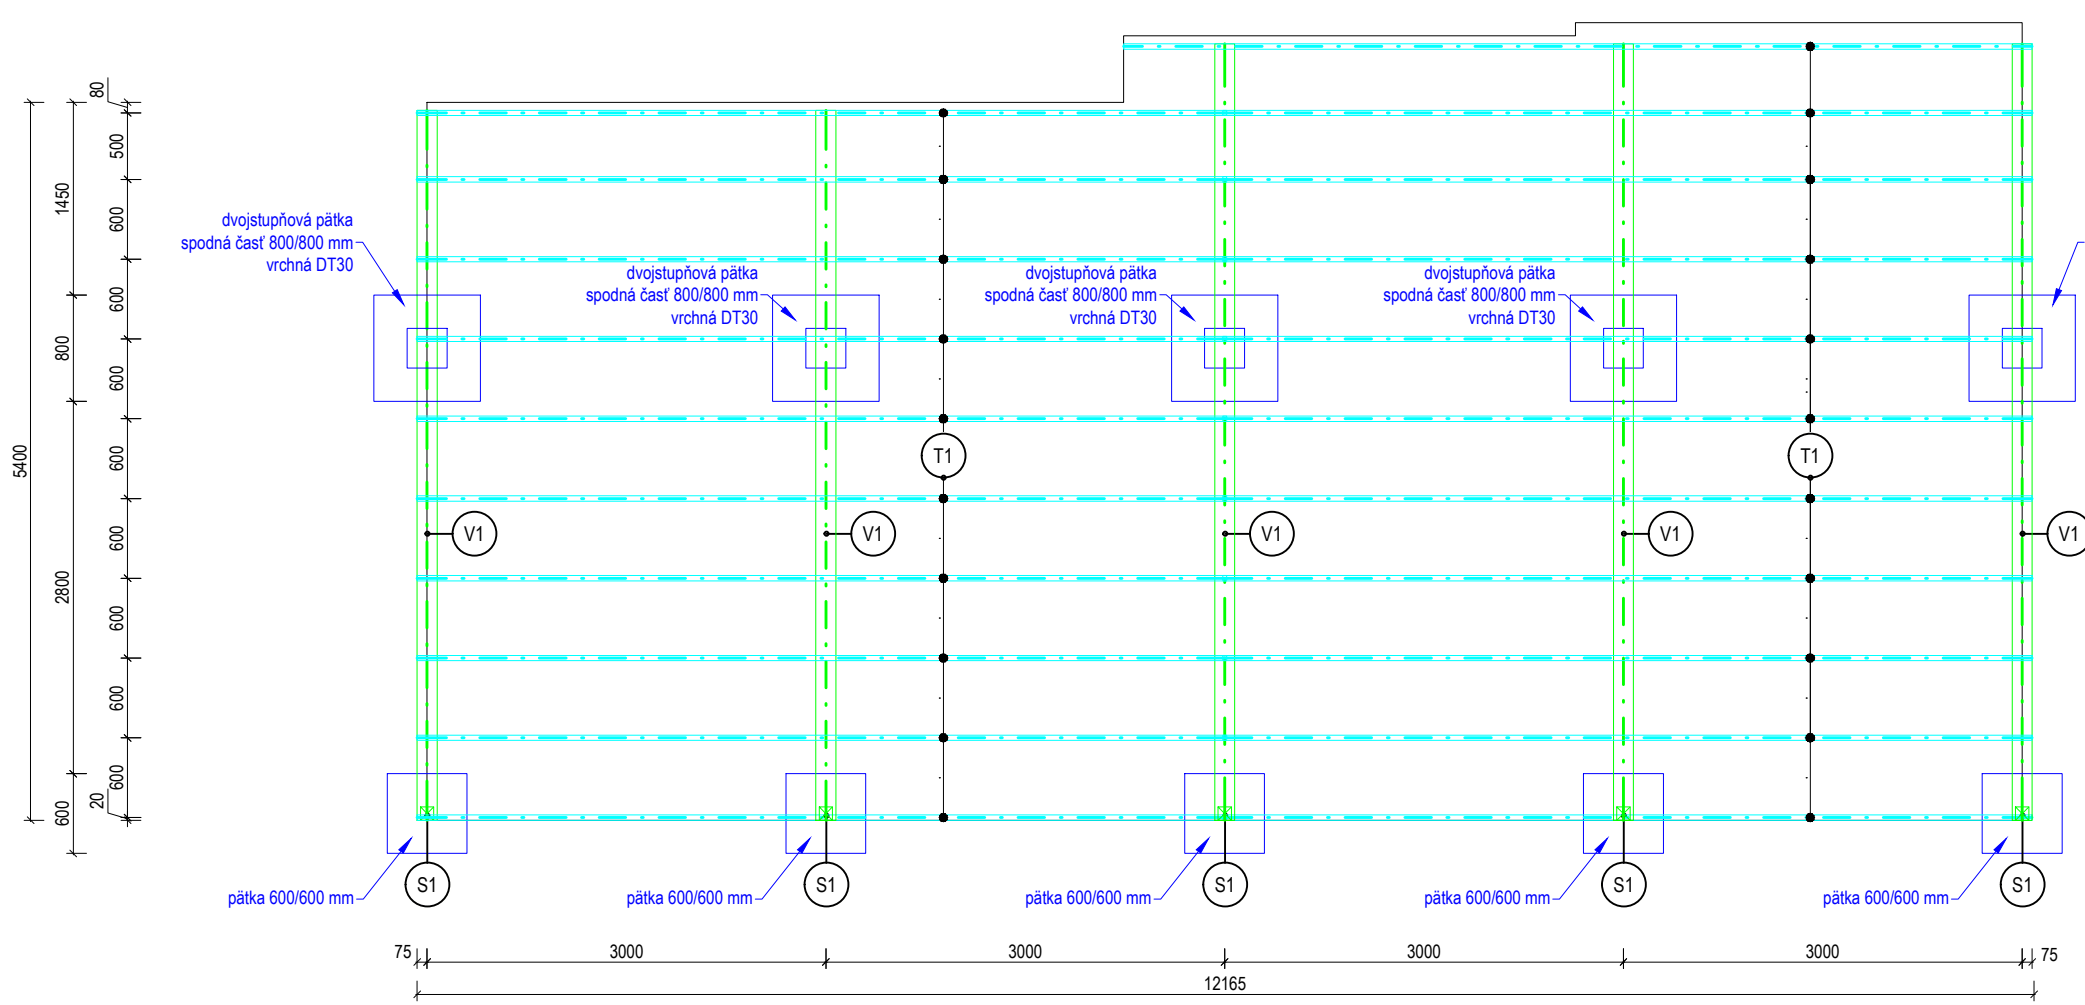

LEGENDA

- T1 TRÁM RHS 100/40/3, S235
- V1 VAZNICA 2xU200, S235
- S1 STĽP SHS 100/5, S235

ZAŤAŽENIE

Stále: $g_k = 0,25 \text{ kN/m}^2$
 Úžitkové: $q_k = 2,50 \text{ kN/m}^2$