



PŮDORYS

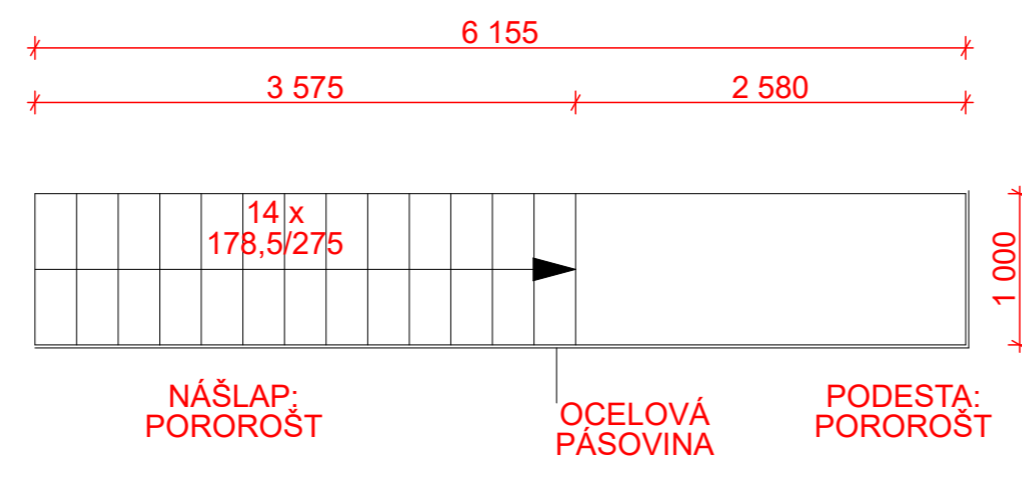

VARIANTA A

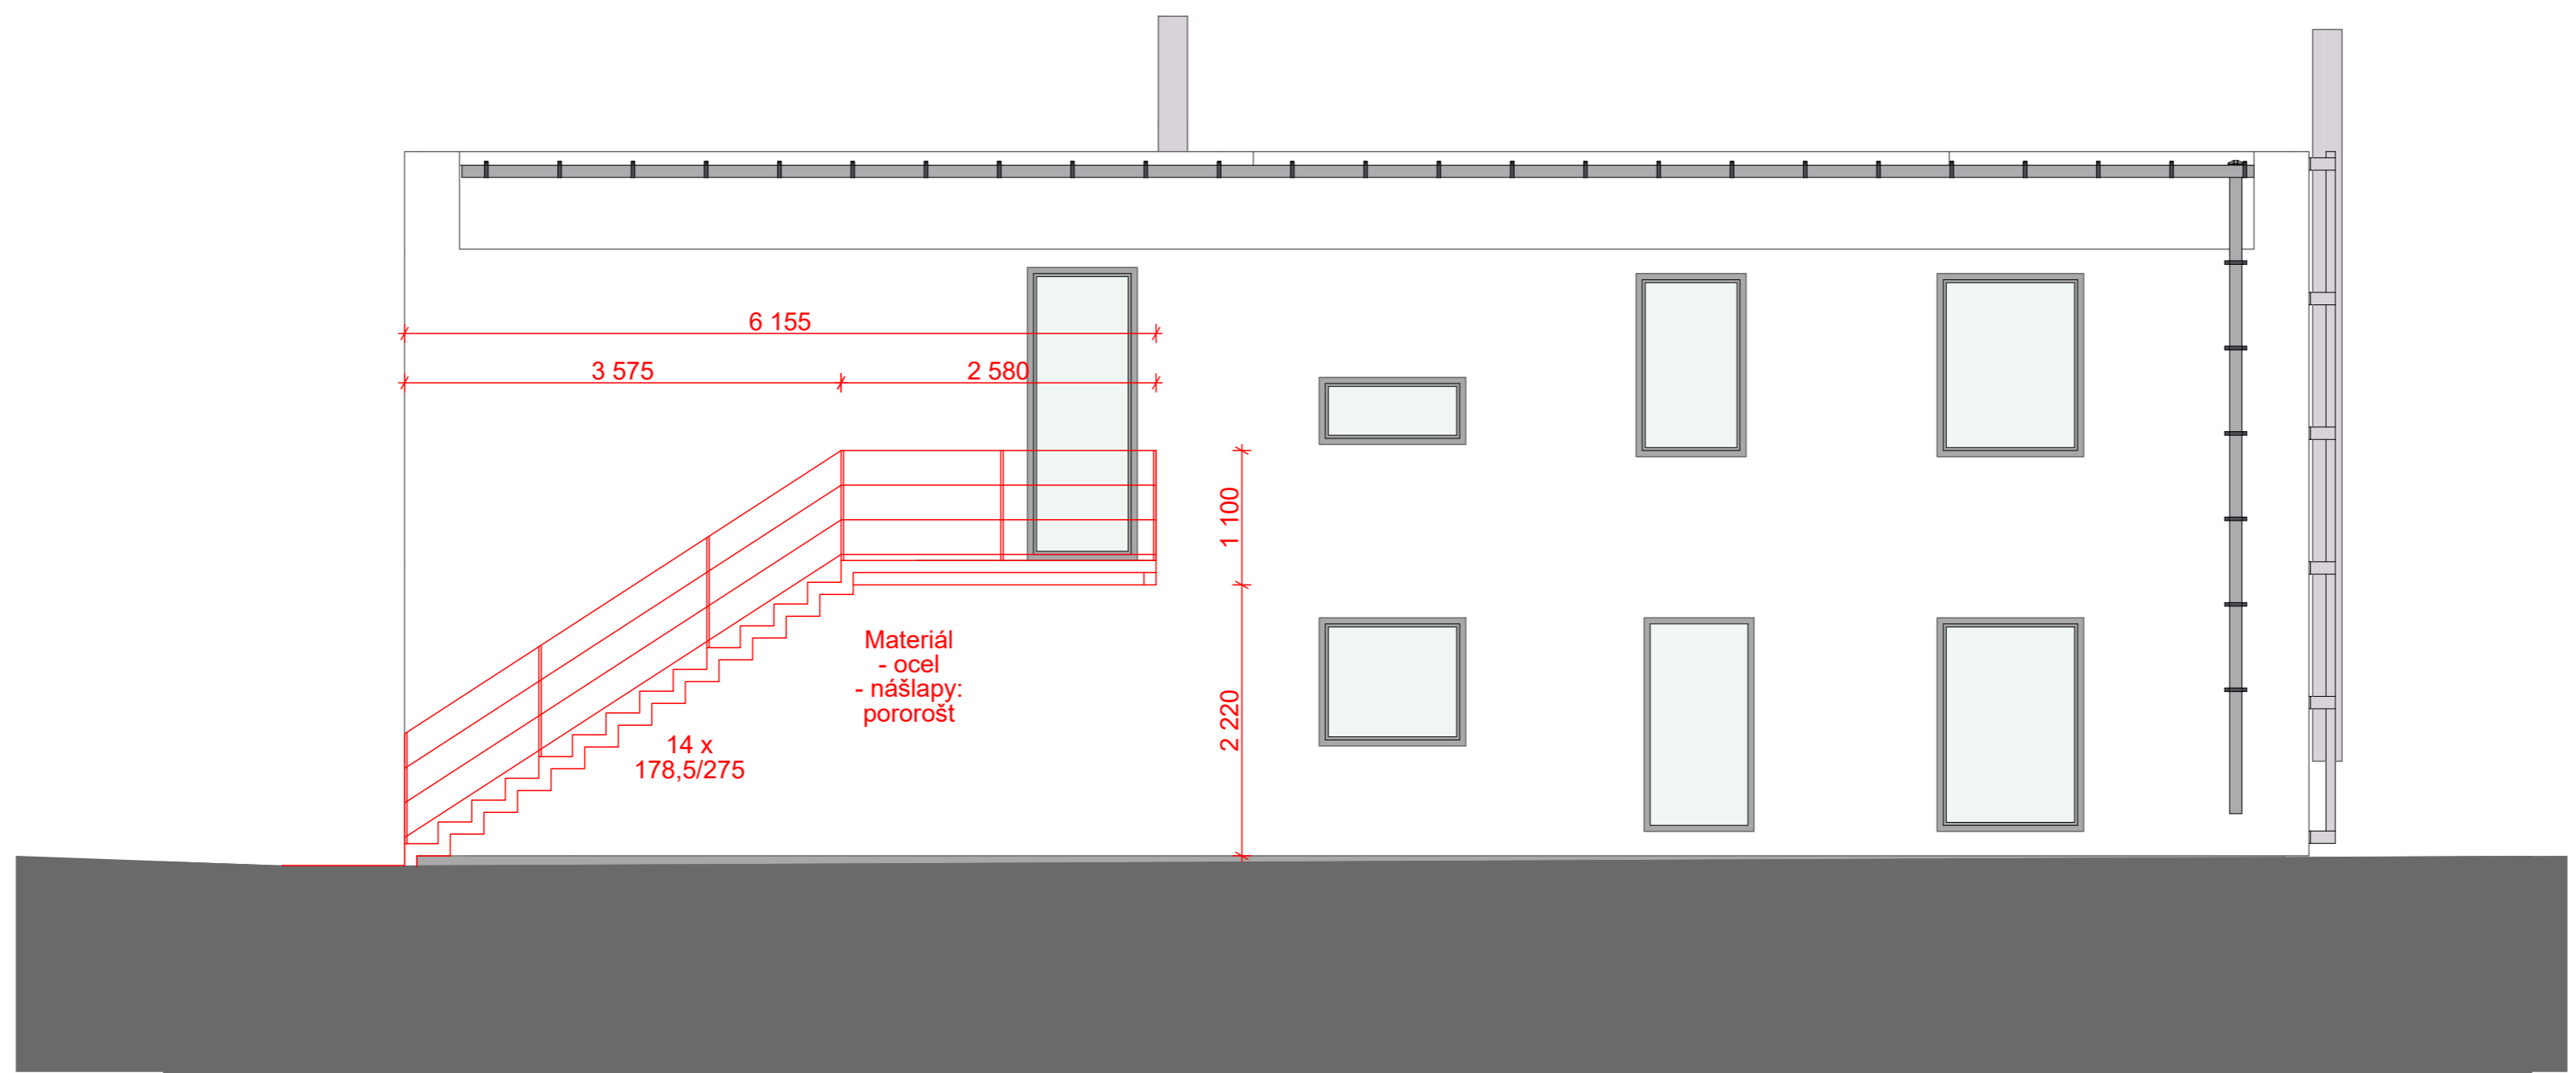

VARIANTA B

