


21.10.2020

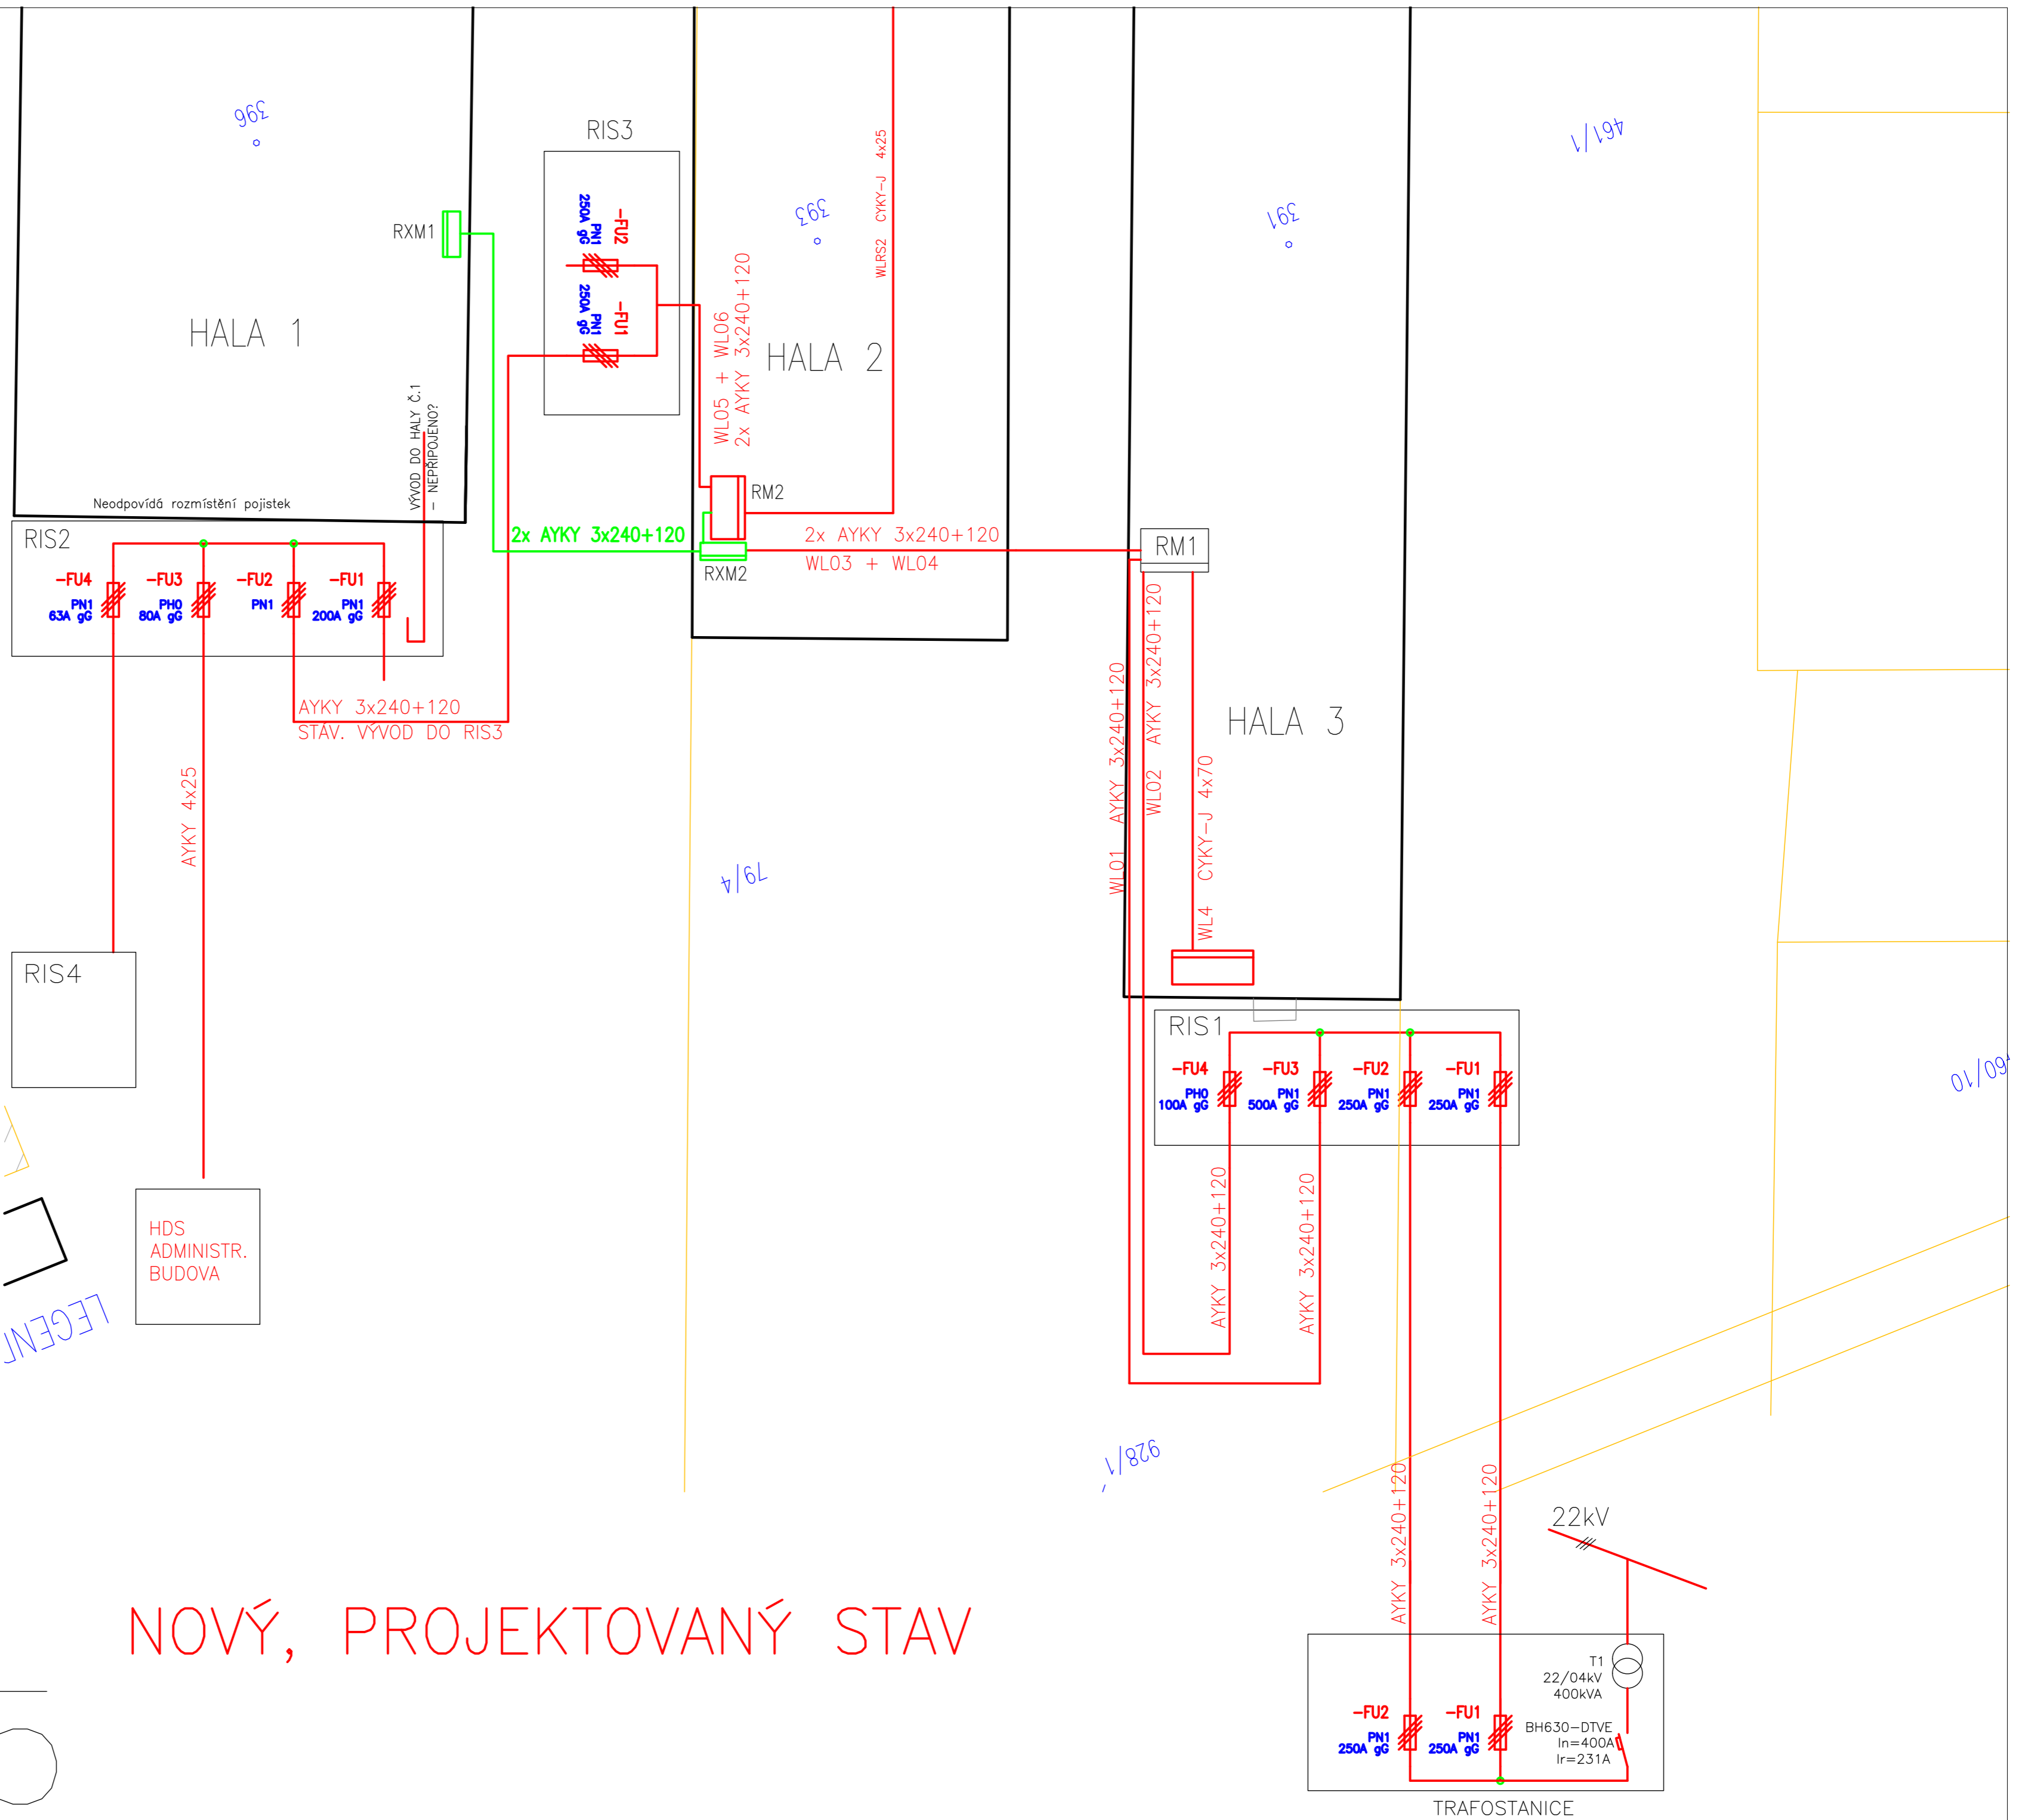

NOVÝ, PROJEKTOVANÝ STAV

M = 1 : 25