



ŘEZ A-A

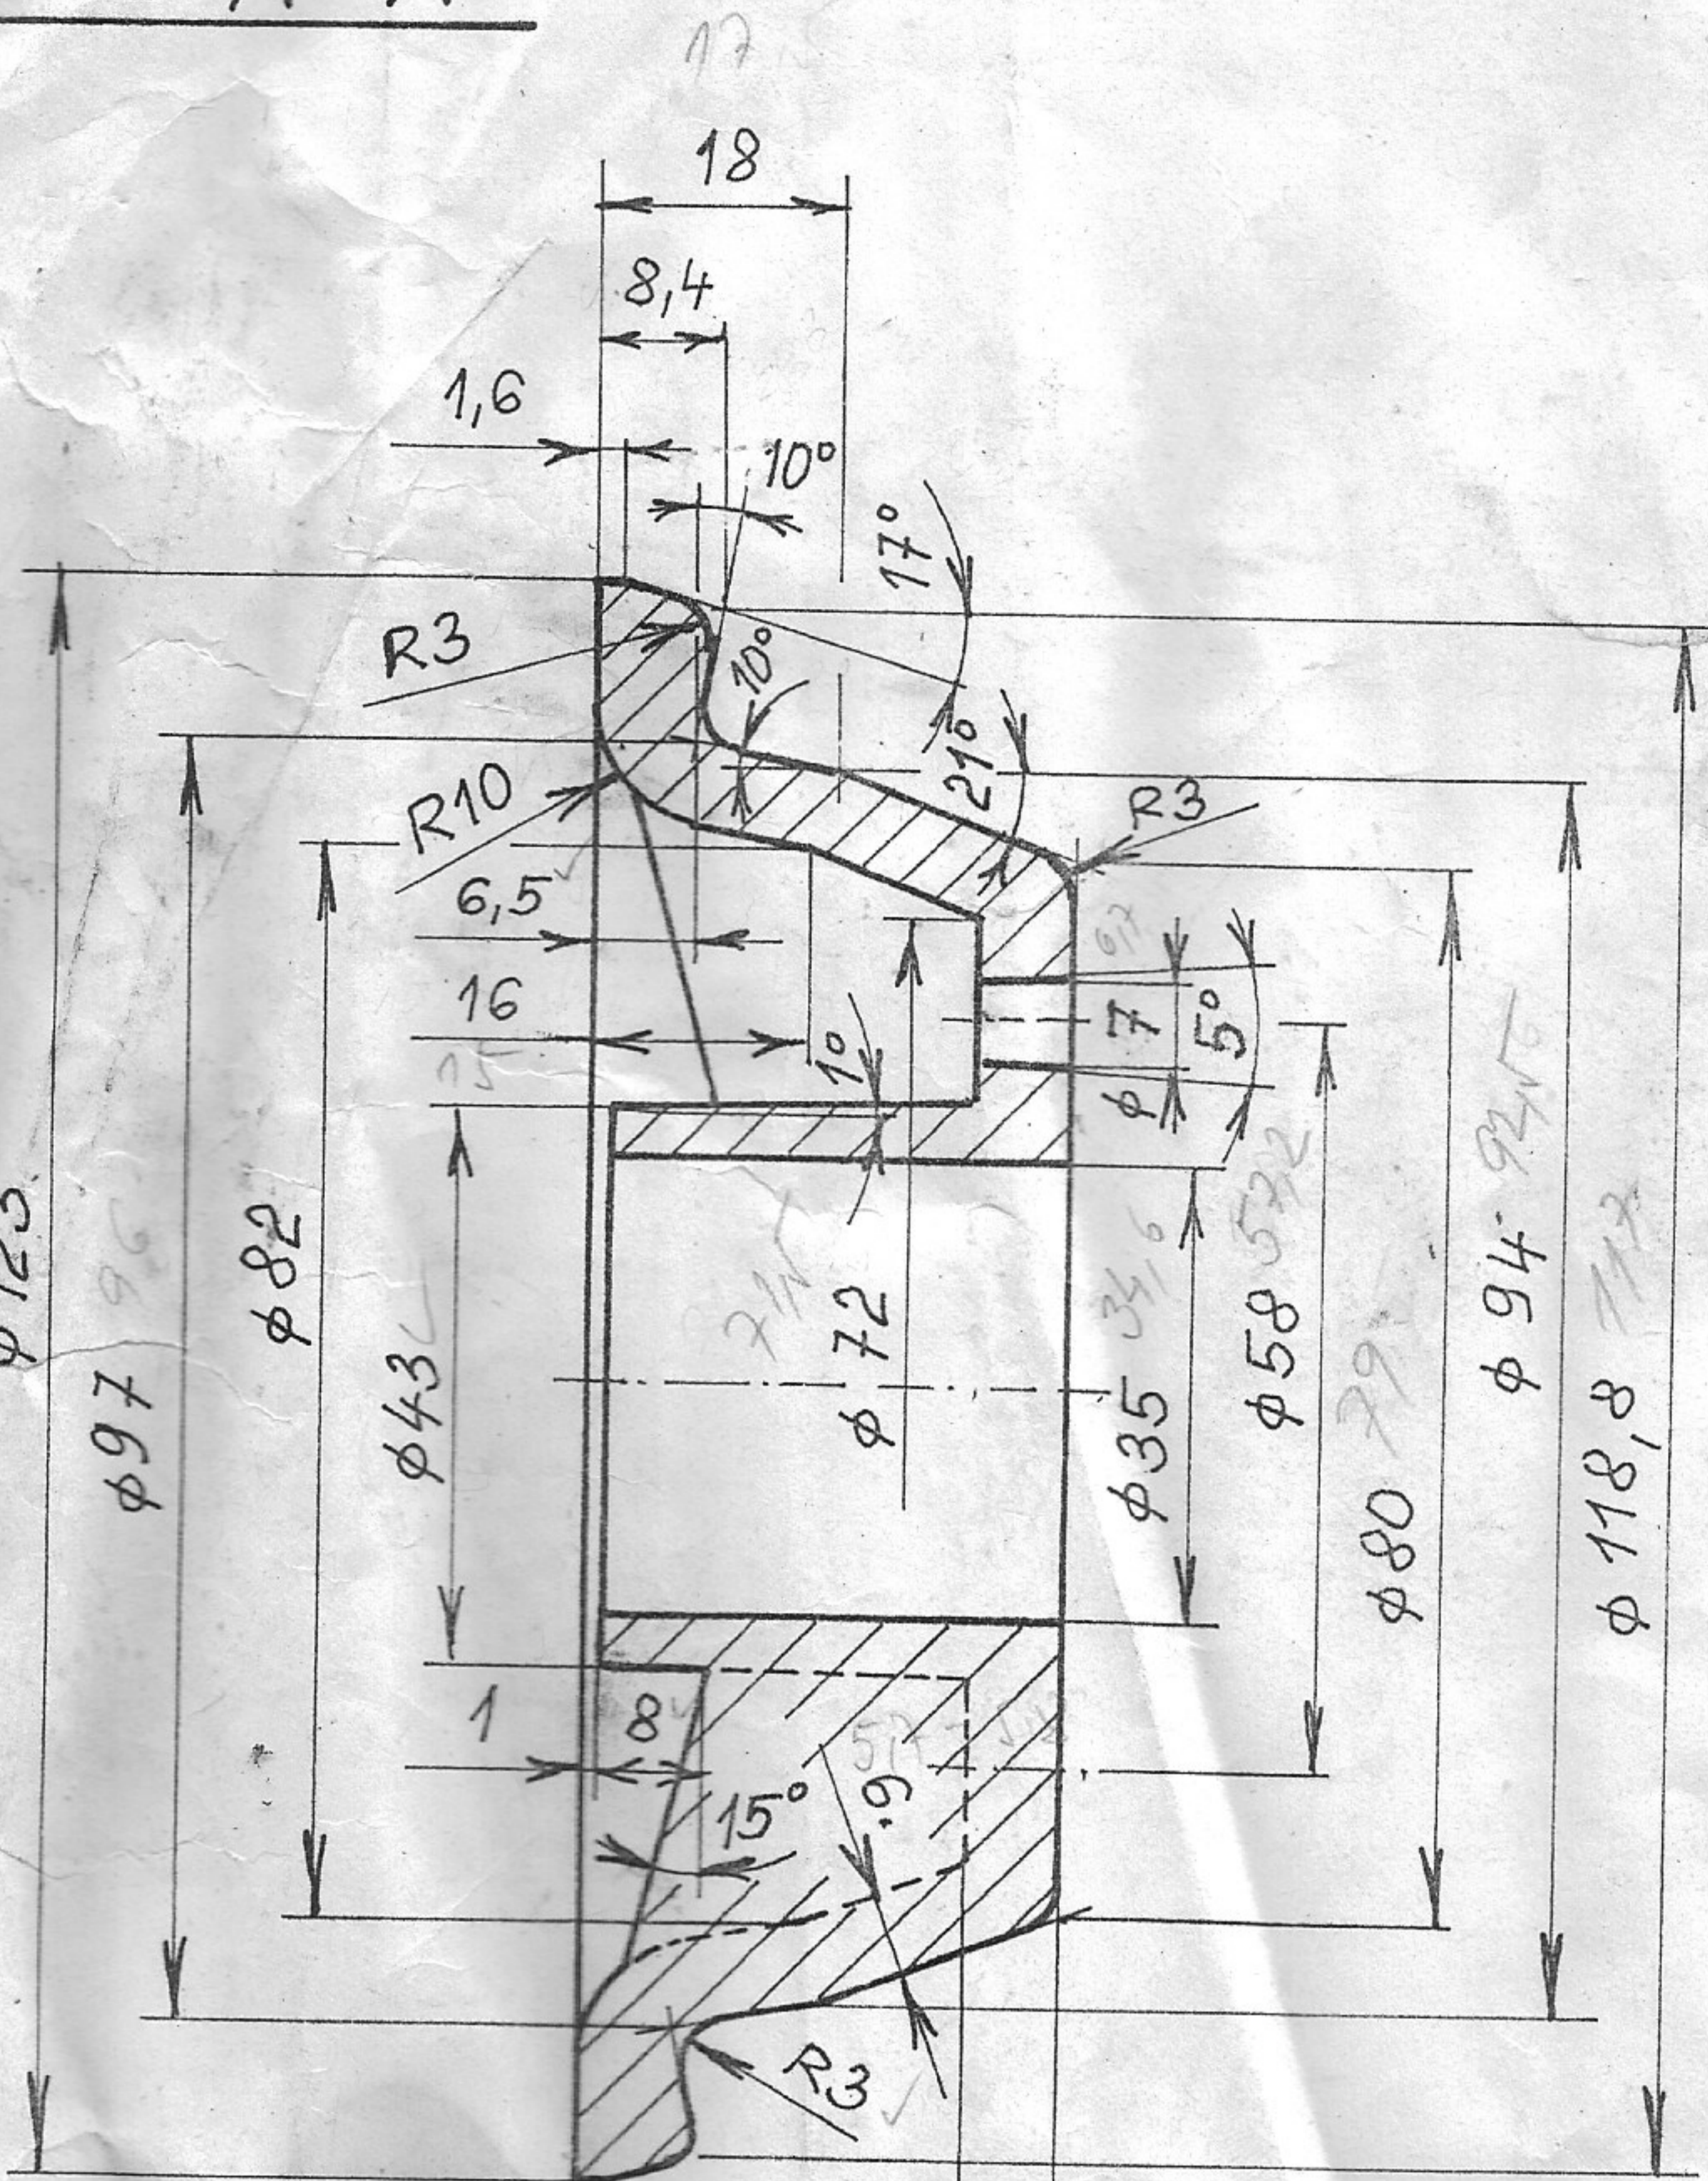

ŘEZ B

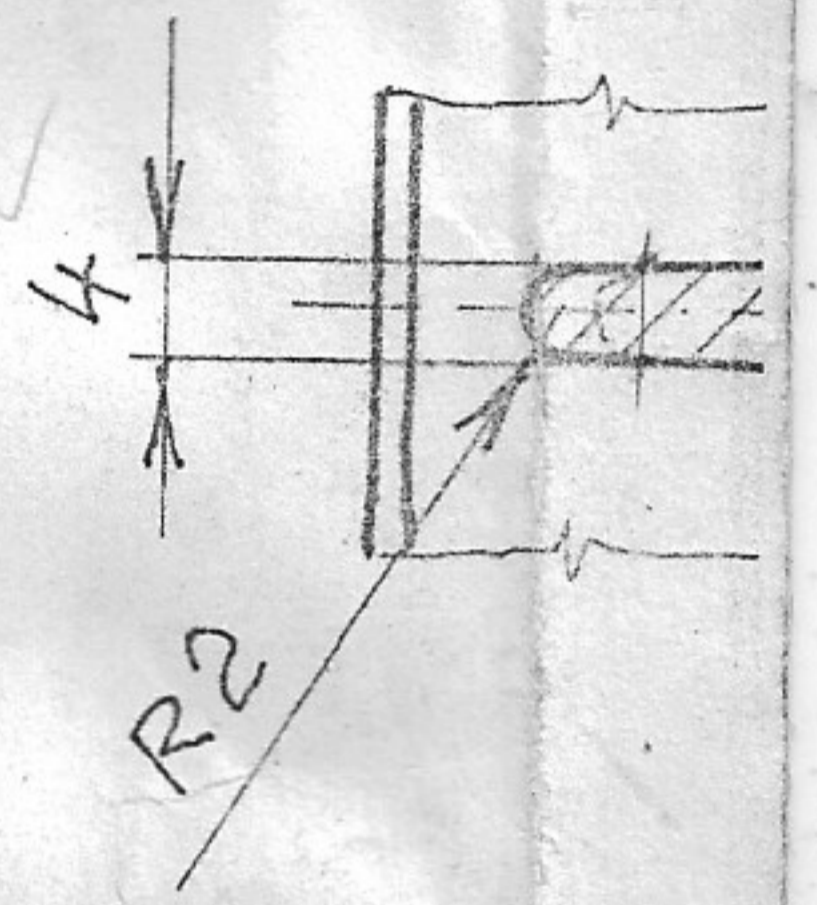

0-1657